



ELEVATION

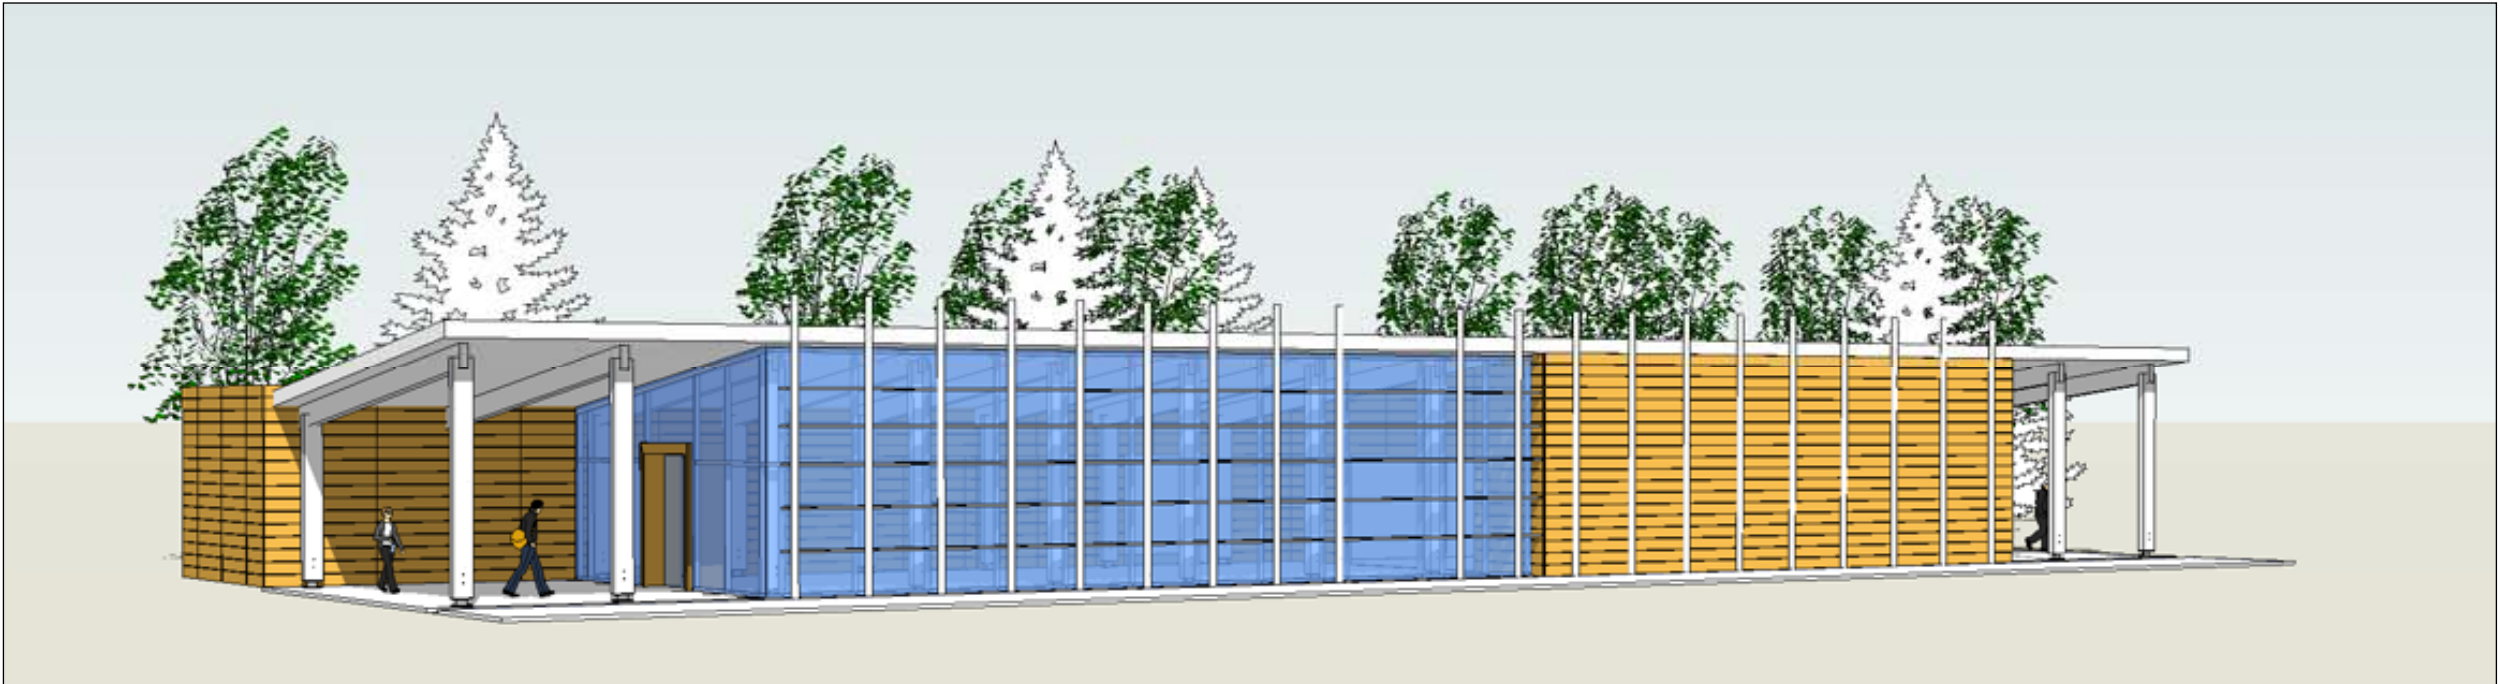


PERSPECTIVE

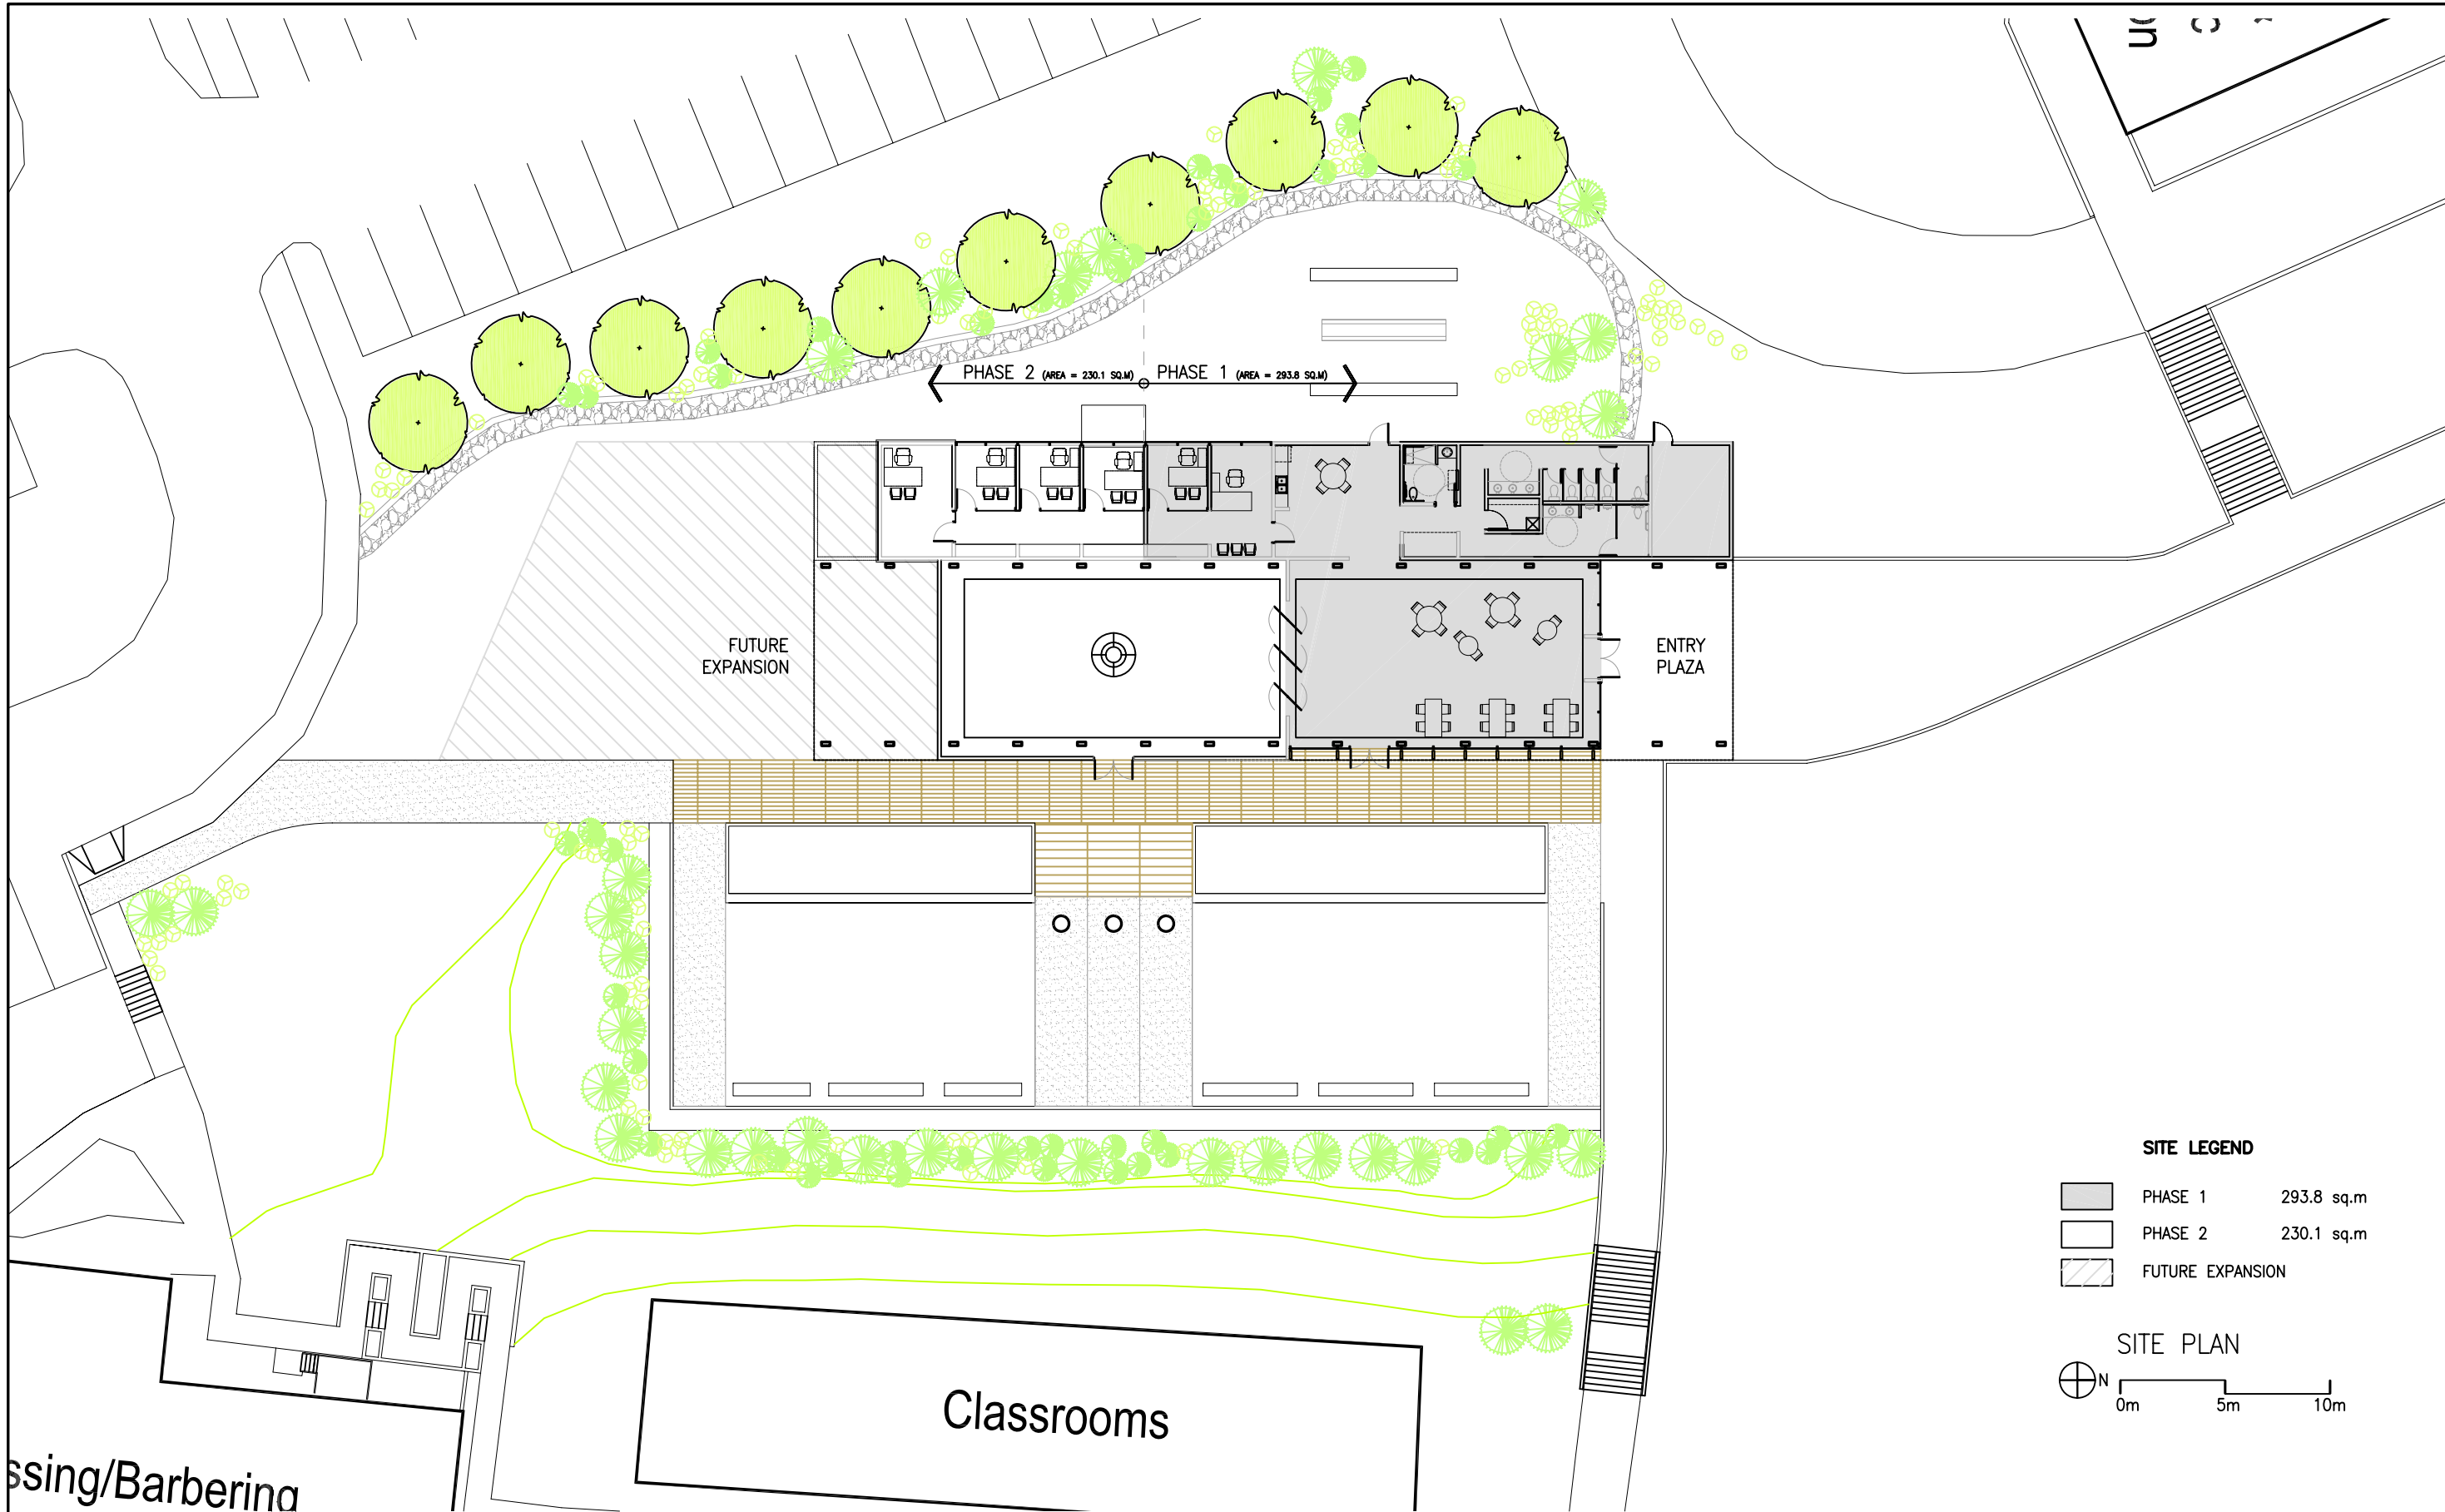

SITE LEGEND

	PHASE 1	293.8 sq.m
	PHASE 2	230.1 sq.m
	FUTURE EXPANSION	

 

ALFRED WAUGH ARCHITECT
 100 Park Royal, Suite 1104
 West Vancouver, British Columbia
 Canada V7T 1A2
 t. 604.913.3116
 f. 604.925.1749

COPYRIGHT OF THIS DRAWING AND DESIGN IS RESERVED BY ALFRD WAUGH ARCHITECT AS THE DESIGNER. THE DRAWING AND ALL ASSOCIATED DOCUMENTS ARE AN INSTRUMENT OF SERVICE BY THE DESIGNER. THE DRAWING AND THE INFORMATION CONTAINED THEREIN MAY NOT BE REPRODUCED IN WHOLE OR IN PART WITHOUT PRIOR WRITTEN PERMISSION OF THE DESIGNER. THE DESIGNER OF THESE PLANS AND SPECIFICATIONS GIVES NO WARRANTY OR REPRESENTATION TO ANY PARTY ABOUT THE CONSTRUCT ABILITY OF THE WORK REPRESENTED BY THEM. ALL CONTRACTORS OR SUBCONTRACTORS MUST SATISFY THEMSELVES WHEN BIDDING AND AT ALL TIMES THAT THEY CAN PROPERLY CONSTRUCT THE WORK REPRESENTED BY THESE PLANS.

PROJECT:
THE GATHERING PLACE
VANCOUVER ISLAND UNIVERSITY
 Nanaimo, BC.



DWG. TITLE:
SITE PLAN

SCALE: 1:300
DATE: 11.04.08
DRAWN: AW
PROJ NO: 10802

DRAWING NO:
SKA-013
REVISION NO.

ssing/Barberina

← PHASE 2 (AREA = 230.1 SQ.M) PHASE 1 (AREA = 293.8 SQ.M) →

 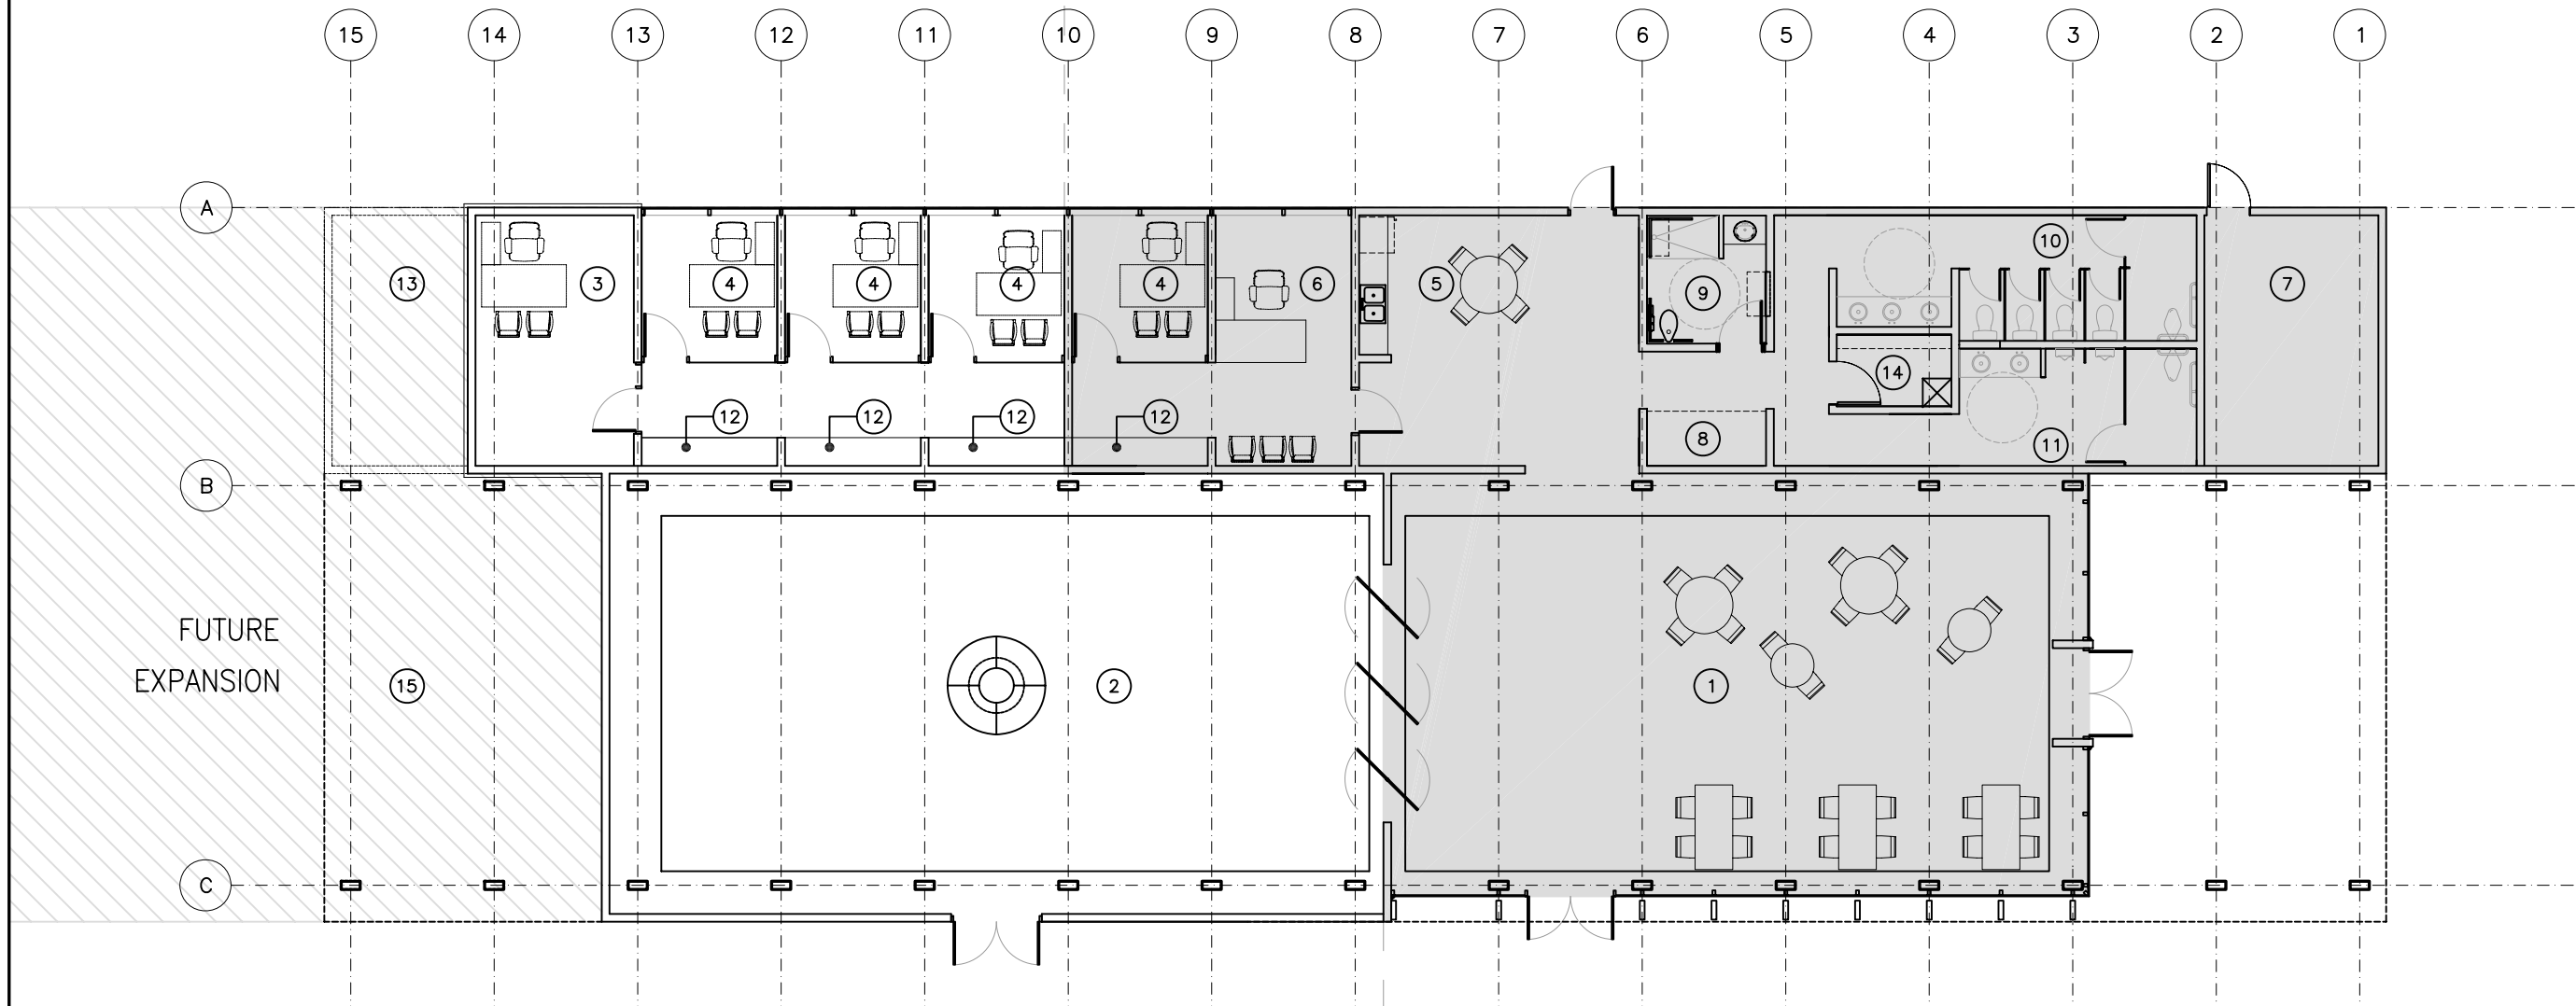

PROGRAM LEGEND SYMBOL

ASSIGNED PROGRAM SPACE

①	STUDENT LOUNGE	132.8 sq.m
②	CEREMONIAL HALL	154.1 sq.m
③	ELDER'S COUNSELLING	18.0 sq.m
④	OFFICE	5 x 9.0 sq.m
⑤	KITCHENETTE	11.5 sq.m
⑥	RECEPTION	9.0 sq.m

NON-ASSIGNABLE BUILDING SPACE

⑦	MECHANICAL	19.7 sq.m
⑧	ELECTRICAL ROOM	3.1 sq.m
⑨	ACCESSIBLE WASHROOM	6.9 sq.m
⑩	WOMEN'S WASHROOM	22.8 sq.m
⑪	MEN'S WASHROOM	17.0 sq.m
⑫	STORAGE	6.8 sq.m
⑬	OUTDOOR STORAGE	15.4 sq.m
⑭	JANITOR ROOM	3.7 sq.m
⑮	OUTDOOR CARVING AREA	5.62 sq.m

	PHASE 1	293.8 sq.m
	PHASE 2	230.1 sq.m
	FUTURE EXPANSION	



ALFRED WAUGH ARCHITECT
 100 Park Royal, Suite 1104
 West Vancouver, British Columbia
 Canada V7T 1A2
 t. 604.913.3116
 f. 604.925.1749

COPYRIGHT OF THIS DRAWING AND DESIGN IS RESERVED BY ALFRD WAUGH ARCHITECT AS THE DESIGNER. THE DRAWING AND ALL ASSOCIATED DOCUMENTS ARE AN INSTRUMENT OF SERVICE BY THE DESIGNER. THE DRAWING AND THE INFORMATION CONTAINED THEREIN MAY NOT BE REPRODUCED IN WHOLE OR IN PART WITHOUT PRIOR WRITTEN PERMISSION OF THE DESIGNER. THE DESIGNER OF THESE PLANS AND SPECIFICATIONS GIVES NO WARRANTY OR REPRESENTATION TO ANY PARTY ABOUT THE CONSTRUCT ABILITY OF THE WORK REPRESENTED BY THEM. ALL CONTRACTORS OR SUBCONTRACTORS MUST SATISFY THEMSELVES WHEN BIDDING AND AT ALL TIMES THAT THEY CAN PROPERLY CONSTRUCT THE WORK REPRESENTED BY THESE PLANS.

PROJECT:
 THE GATHERING PLACE
 VANCOUVER ISLAND UNIVERSITY
 Nanaimo, BC.

DWG. TITLE:
 FLOOR PLAN

SCALE:	1:150
DATE:	11.04.08
DRAWN:	AW
PROJ NO:	10802

DRAWING NO:
 SKA-012
REVISION NO.