

**SITE PLAN**

SCALE = 1:1000 (METRIC)

AUTOMOTIVE SHOP / OFFICES = 253.5 m<sup>2</sup>  
 CARPENTRY SHOP = 165.0 m<sup>2</sup>  
 TOTAL AREA = 418.5 m<sup>2</sup>

OPTION:  
**PRELIMINARY**


LOCATION:  
**MAIN P.R. CAMPUS**

PROJECT:  
**PROPOSED TRADES FACILITY**

DATE:  
**16-MAR-2009**

DRAWN BY:  
**DDT**

PAGE:  
**SK-1 of 4**

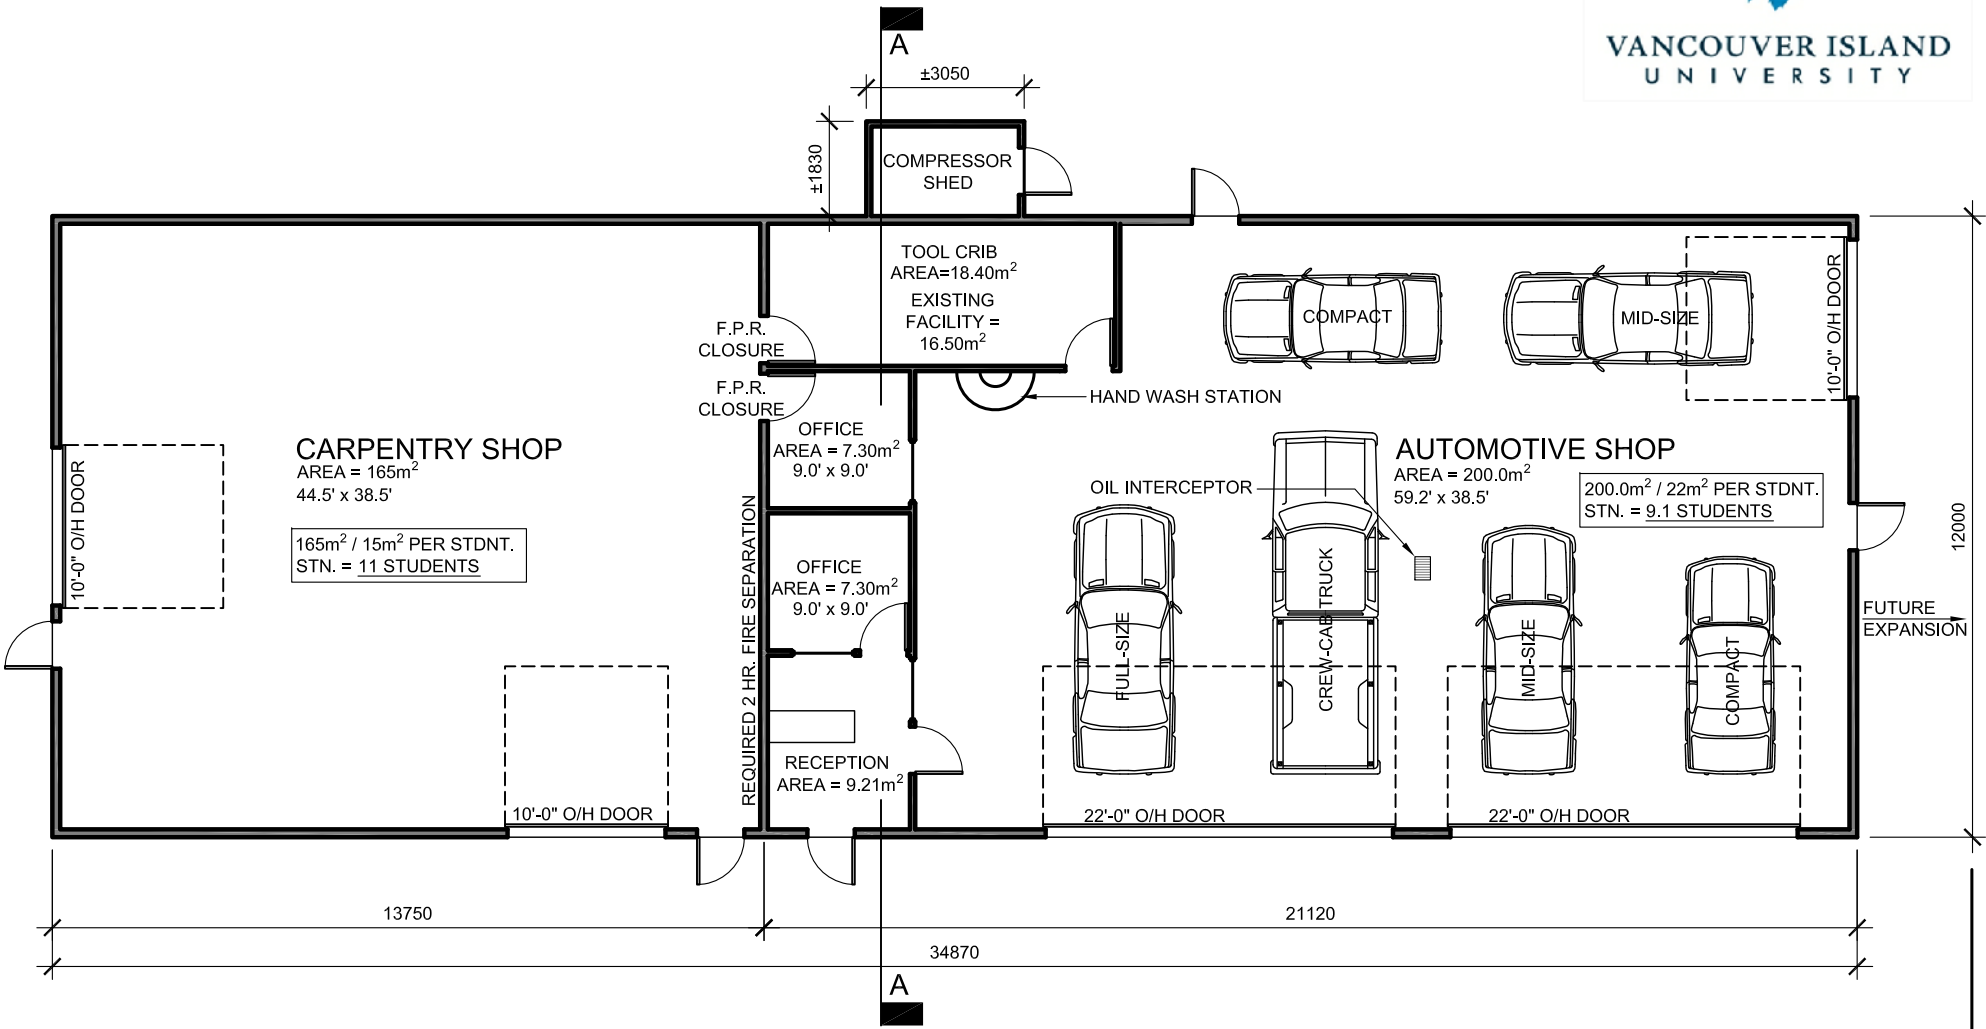

**FLOOR PLAN**

SCALE = 1:150 (METRIC)

AUTOMOTIVE SHOP / OFFICES = 253.5 m<sup>2</sup>  
 CARPENTRY SHOP = 165.0 m<sup>2</sup>  
 TOTAL AREA = 418.5 m<sup>2</sup>

OPTION:  
**PRELIMINARY**


LOCATION:  
**MAIN P.R. CAMPUS**

PROJECT:  
**PROPOSED TRADES FACILITY**

DATE:  
 16-MAR-2009


DRAWN BY:  
 DDT

PAGE:  
 SK-2 of 4

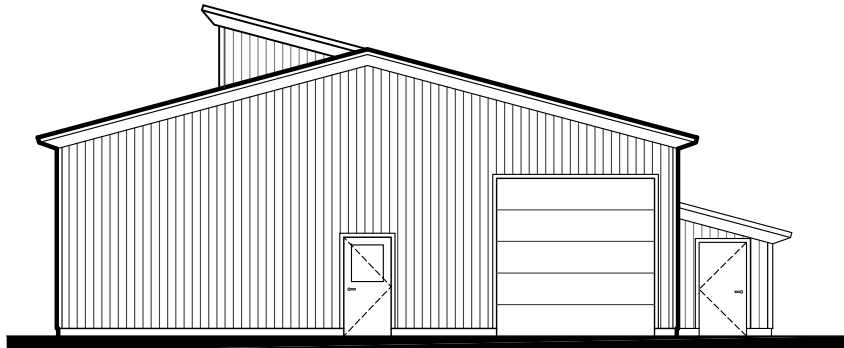

**SOUTH ELEVATION**

SCALE = 1:150 (METRIC)

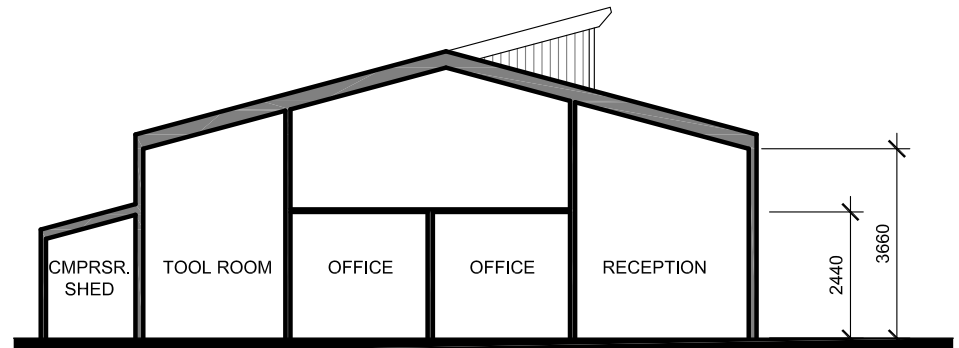

**CROSS SECTION**

SCALE = 1:150 (METRIC)

OPTION:  
**PRELIMINARY**


LOCATION:  
**MAIN P.R. CAMPUS**

PROJECT:  
**PROPOSED TRADES FACILITY**

DATE:  
**16-MAR-2008**

DRAWN BY:  
**DDT**

PAGE:  
**SK-3 of 4**

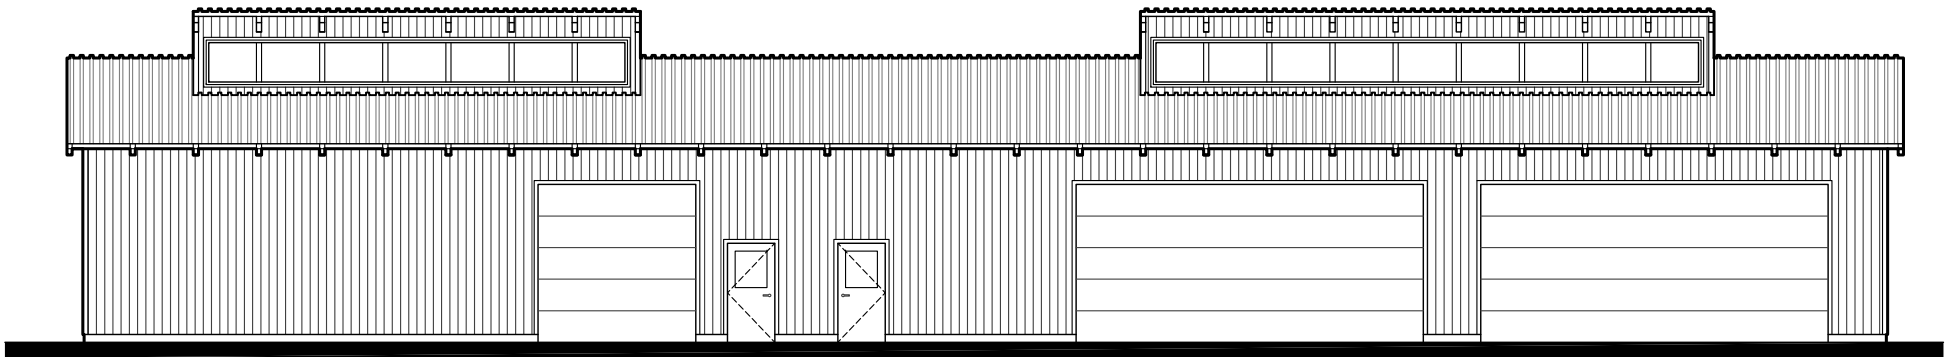

**WEST ELEVATION**

SCALE = 1:150 (METRIC)

OPTION:  
**PRELIMINARY**

LOCATION:  
**MAIN P.R. CAMPUS**

PROJECT:  
**PROPOSED TRADES FACILITY**

DATE:  
**16-MAR-2008**

DRAWN BY:  
**DDT**

PAGE:  
**SK-4 of 4**