




BUILDING SECTION - 01

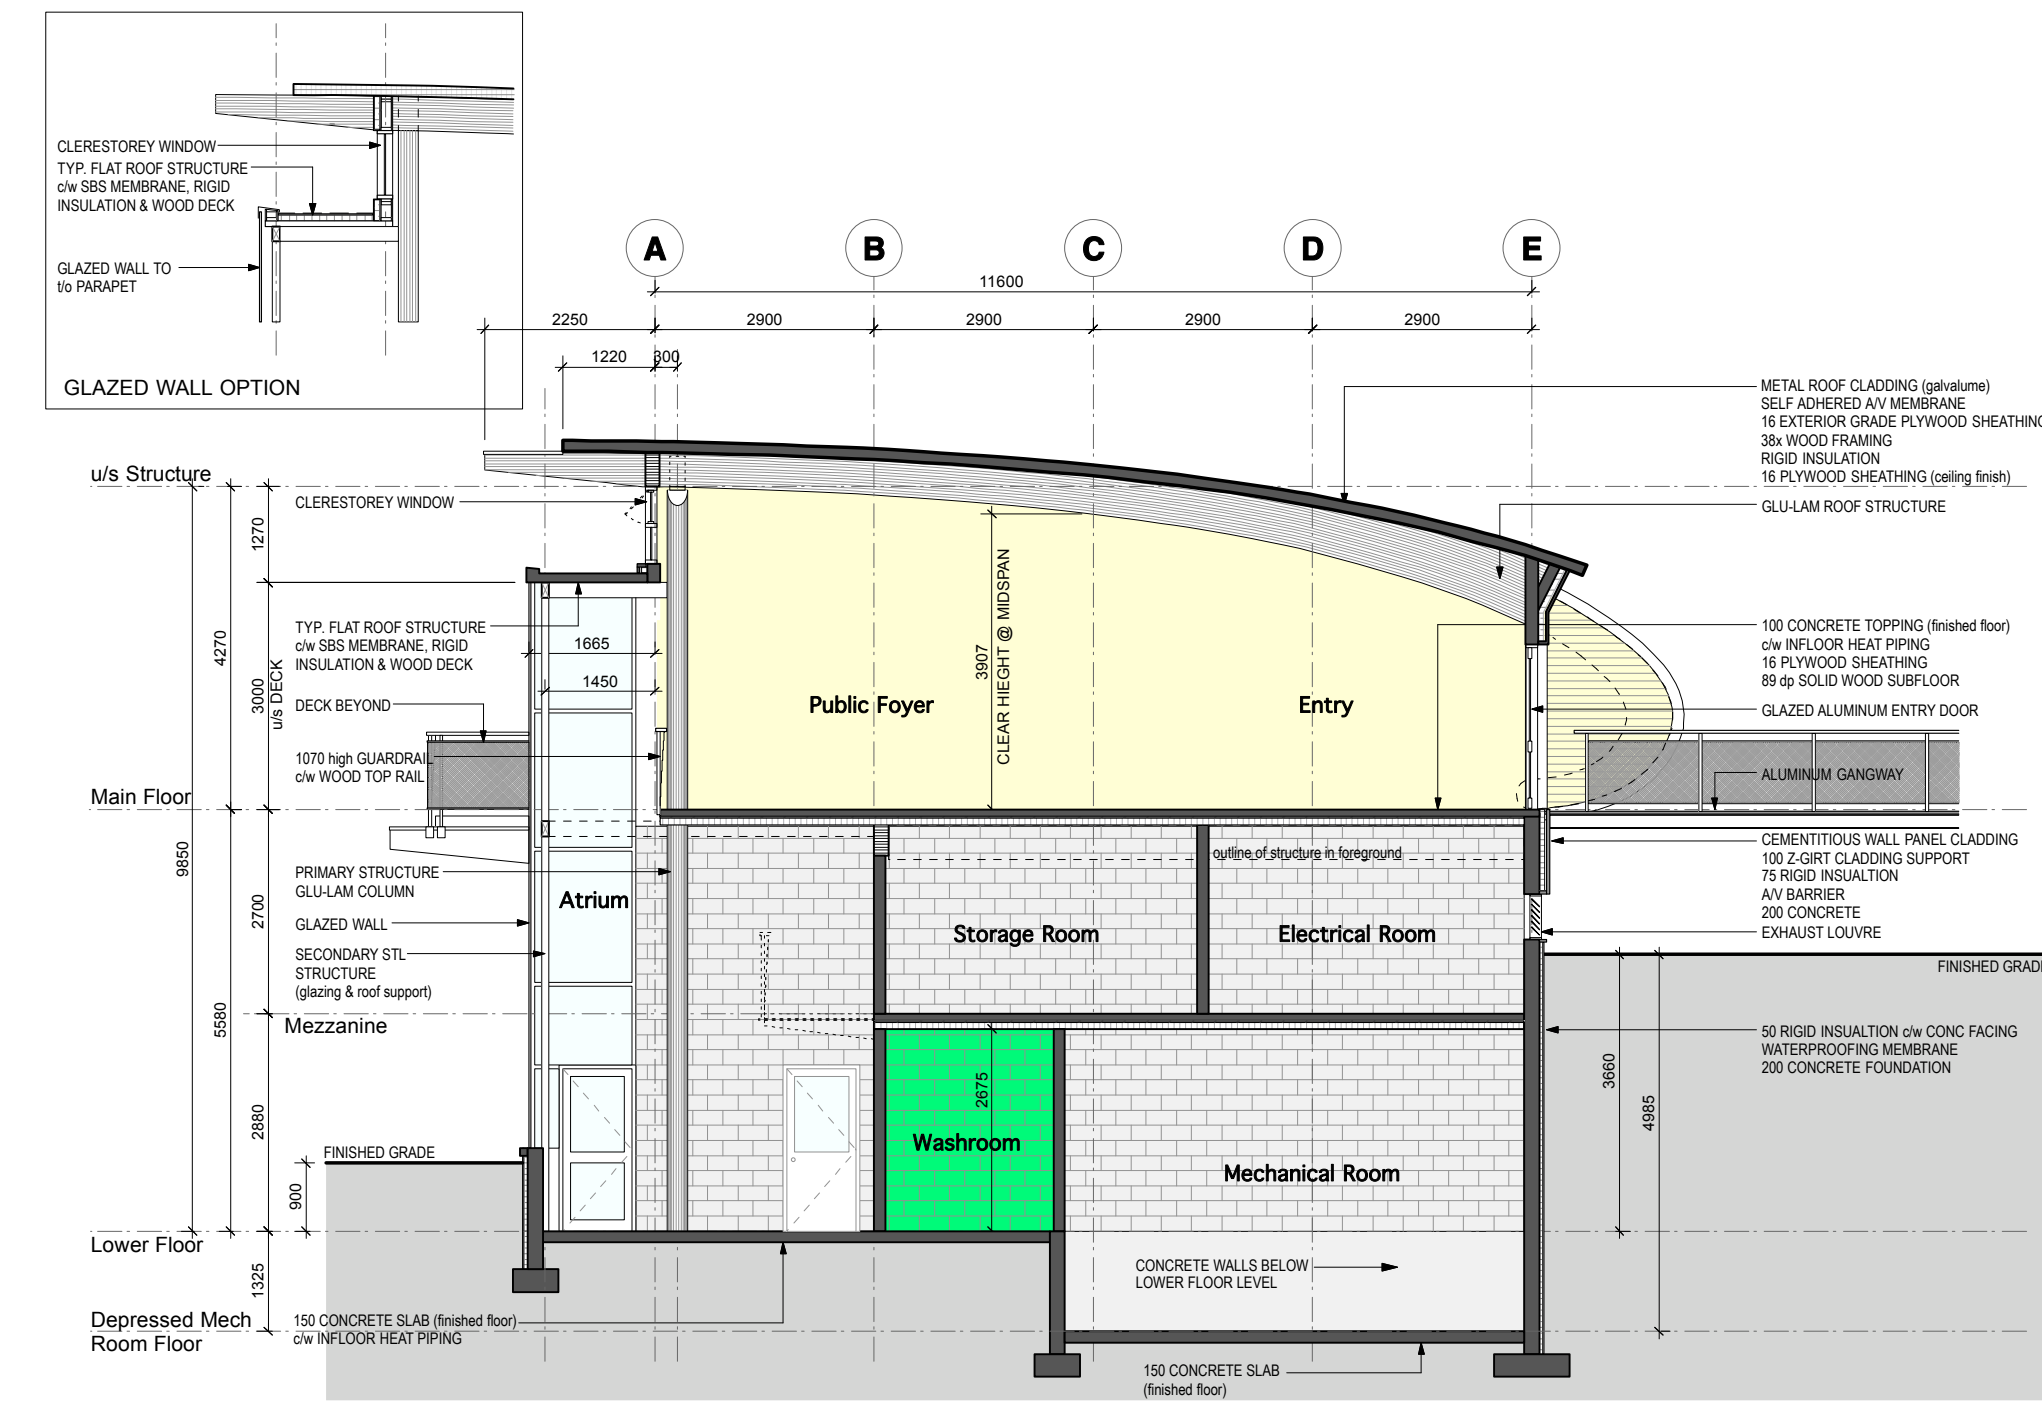


BUILDING SECTION - 02

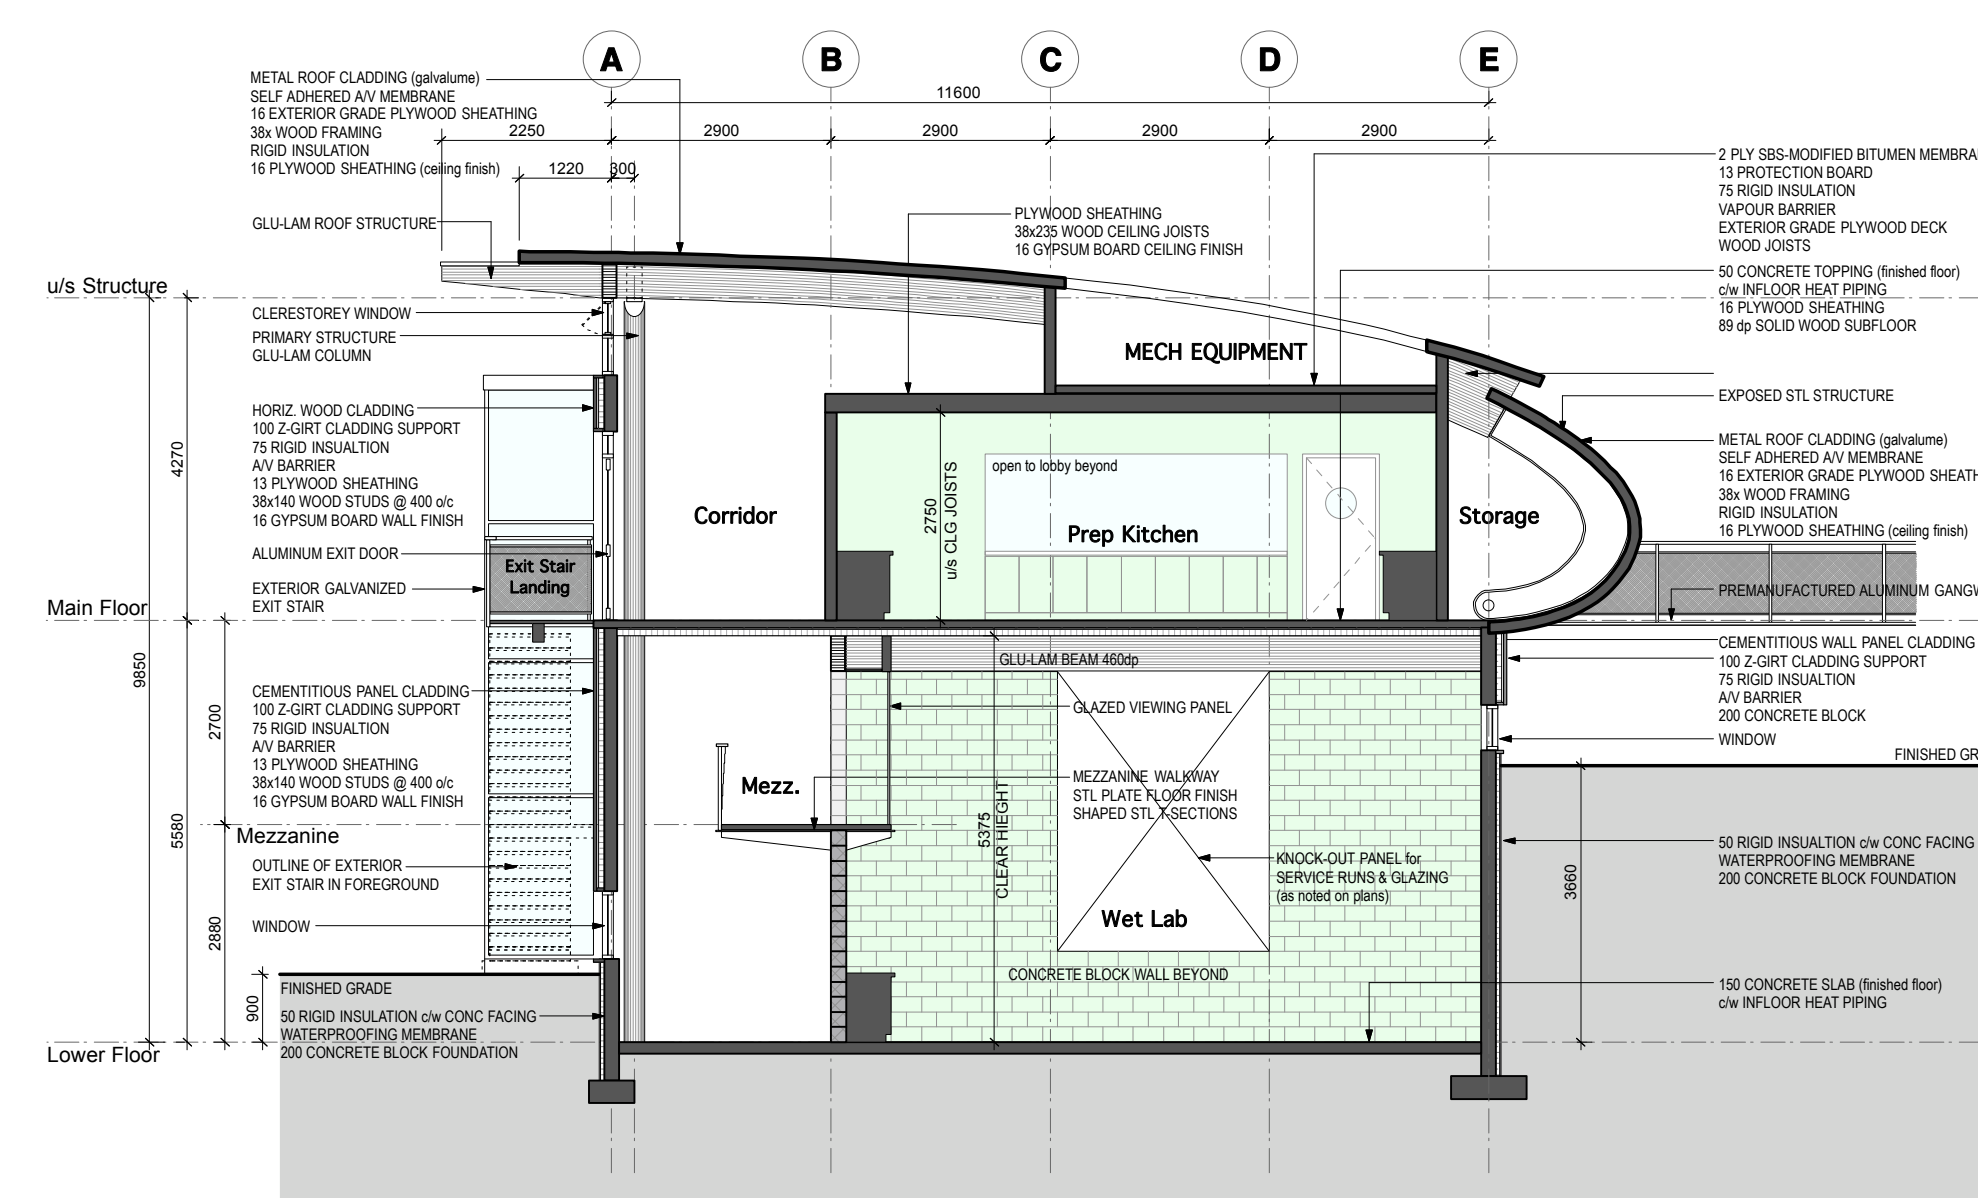


BUILDING SECTION - 03

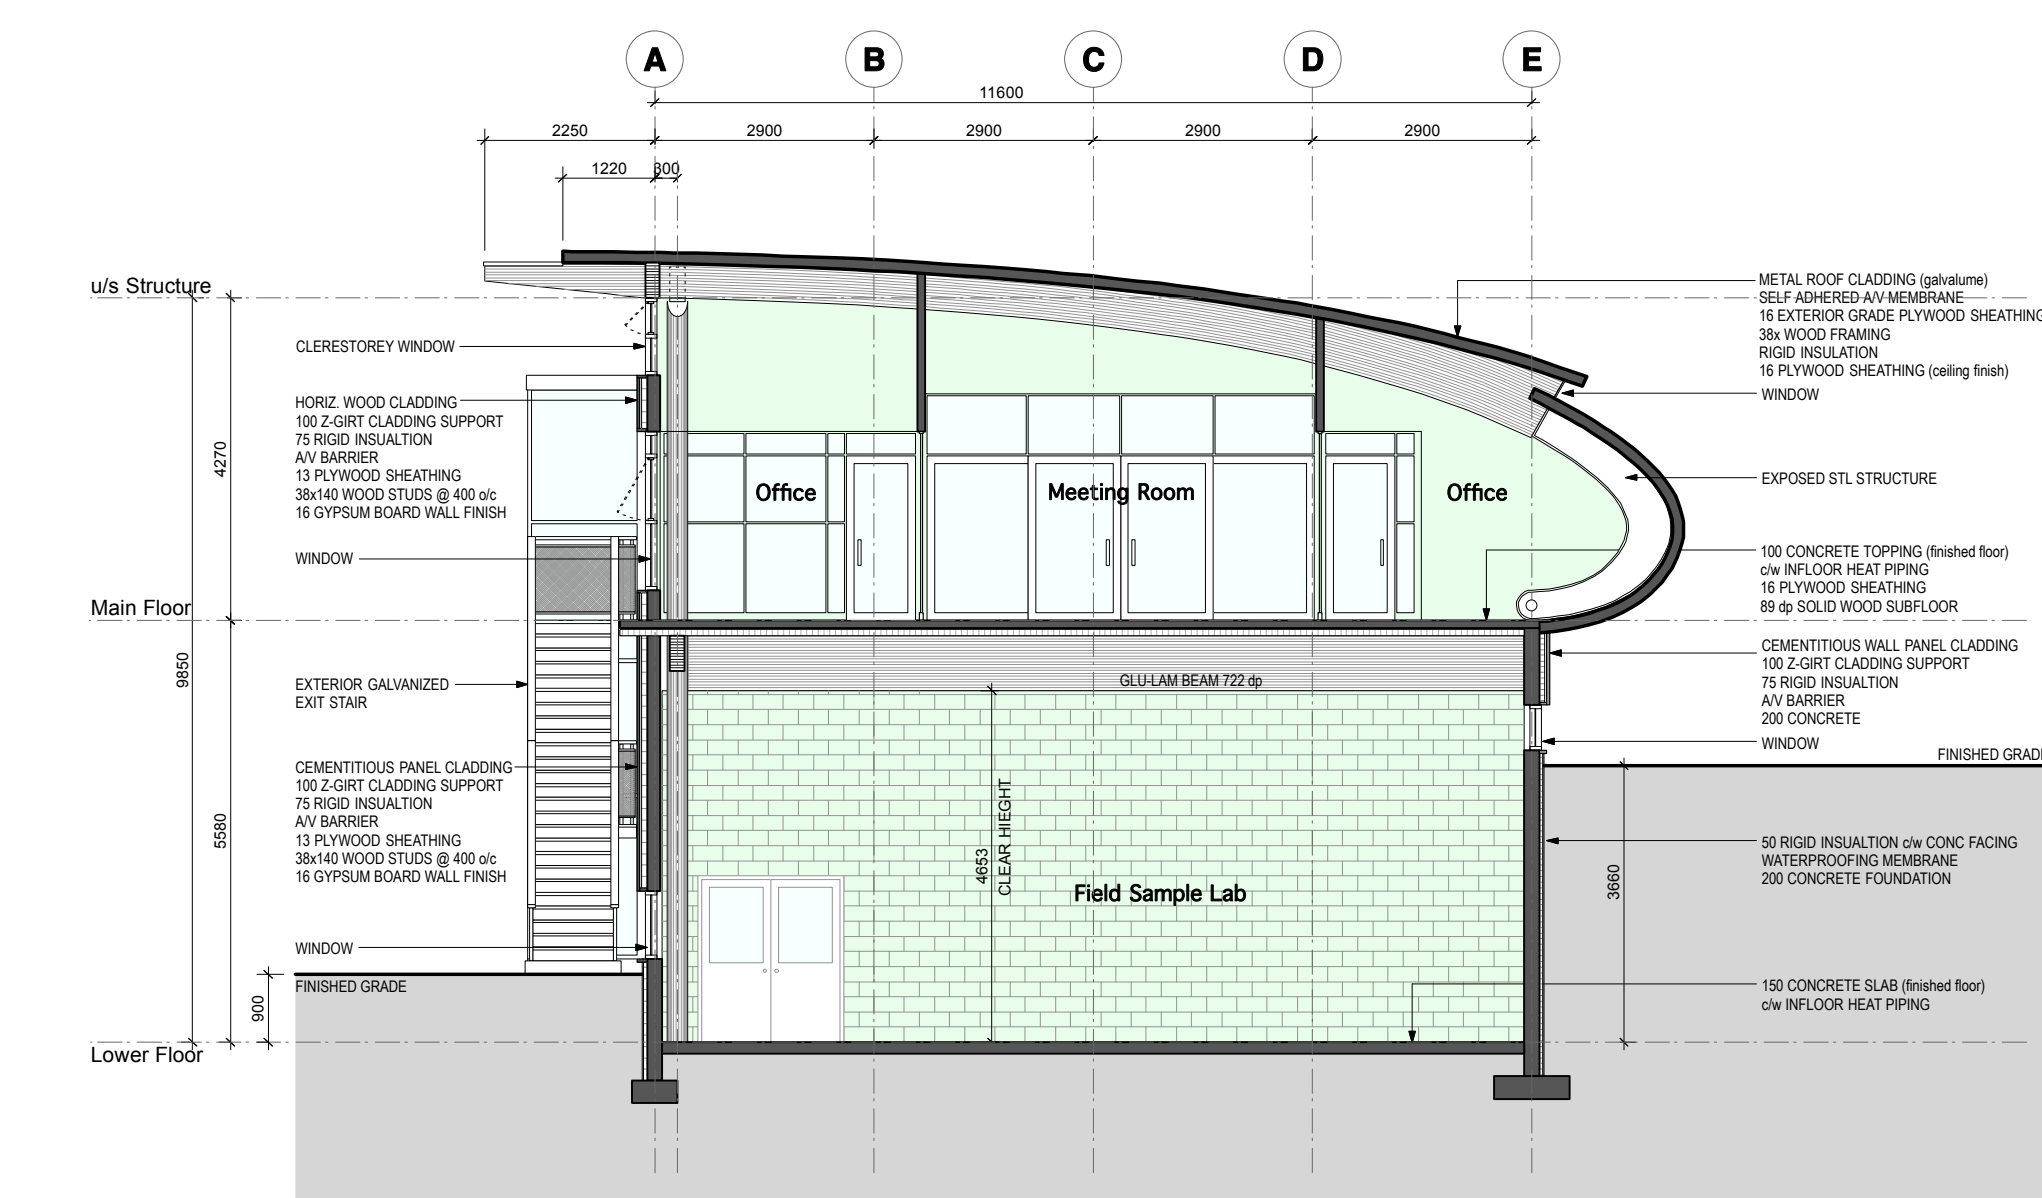

BUILDING SECTION - 04

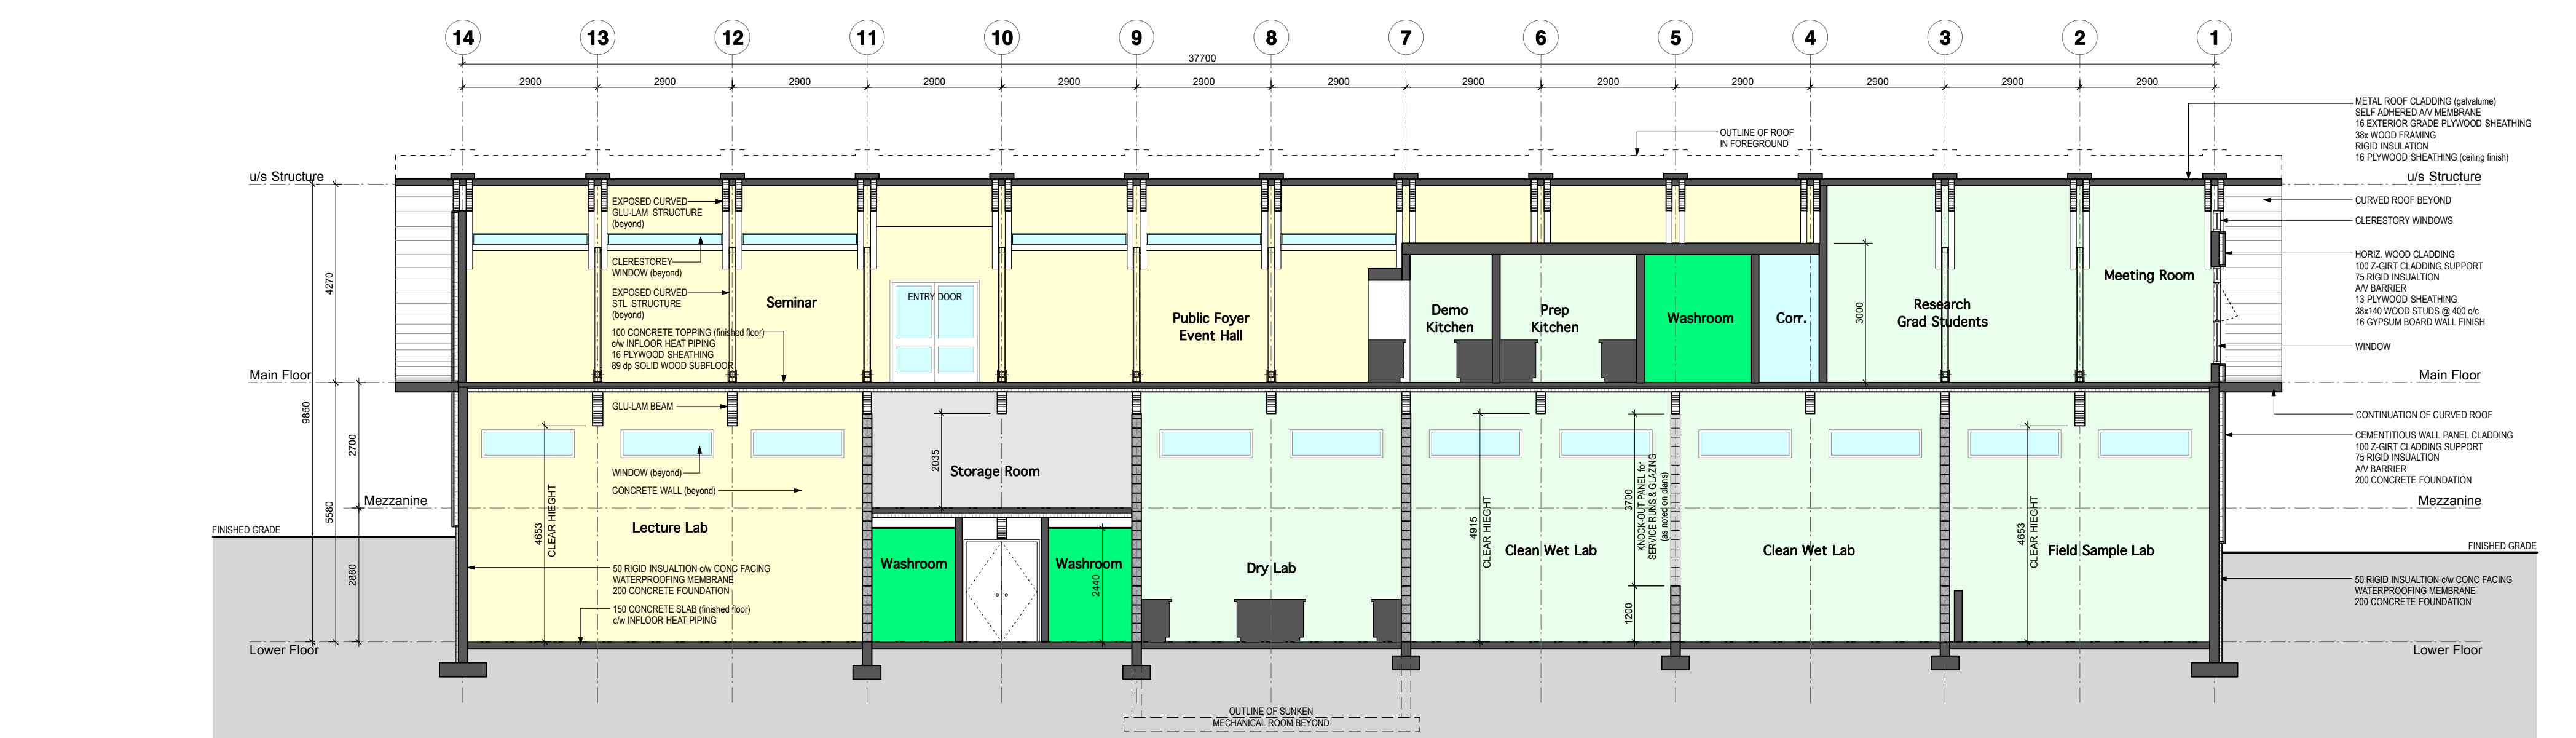

BUILDING SECTION - 05

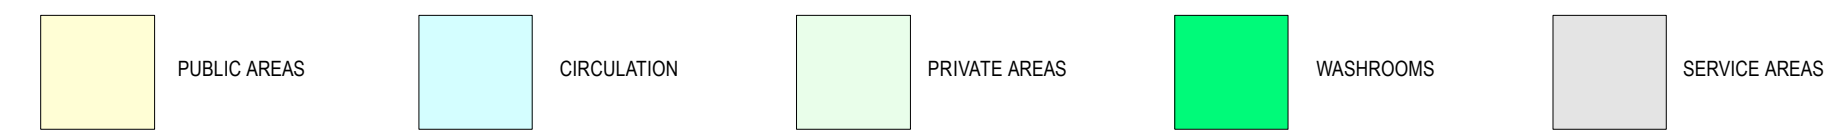

BUILDING SECTIONS