

ground floor

SCHEMATIC DESIGN



INTERNATIONAL CENTRE FOR STURGEON STUDIES
 CHERNOFF THOMPSON ARCHITECTS

SK-02

DRAWN = NM/JP
 PROJECT NO. = 28013.0

SCALE = 1:50
 DATE = 28 NOV 08

4202X-0000 2202X-0000

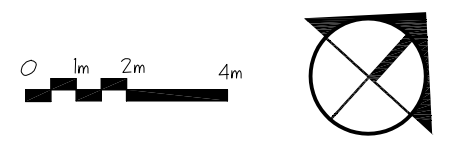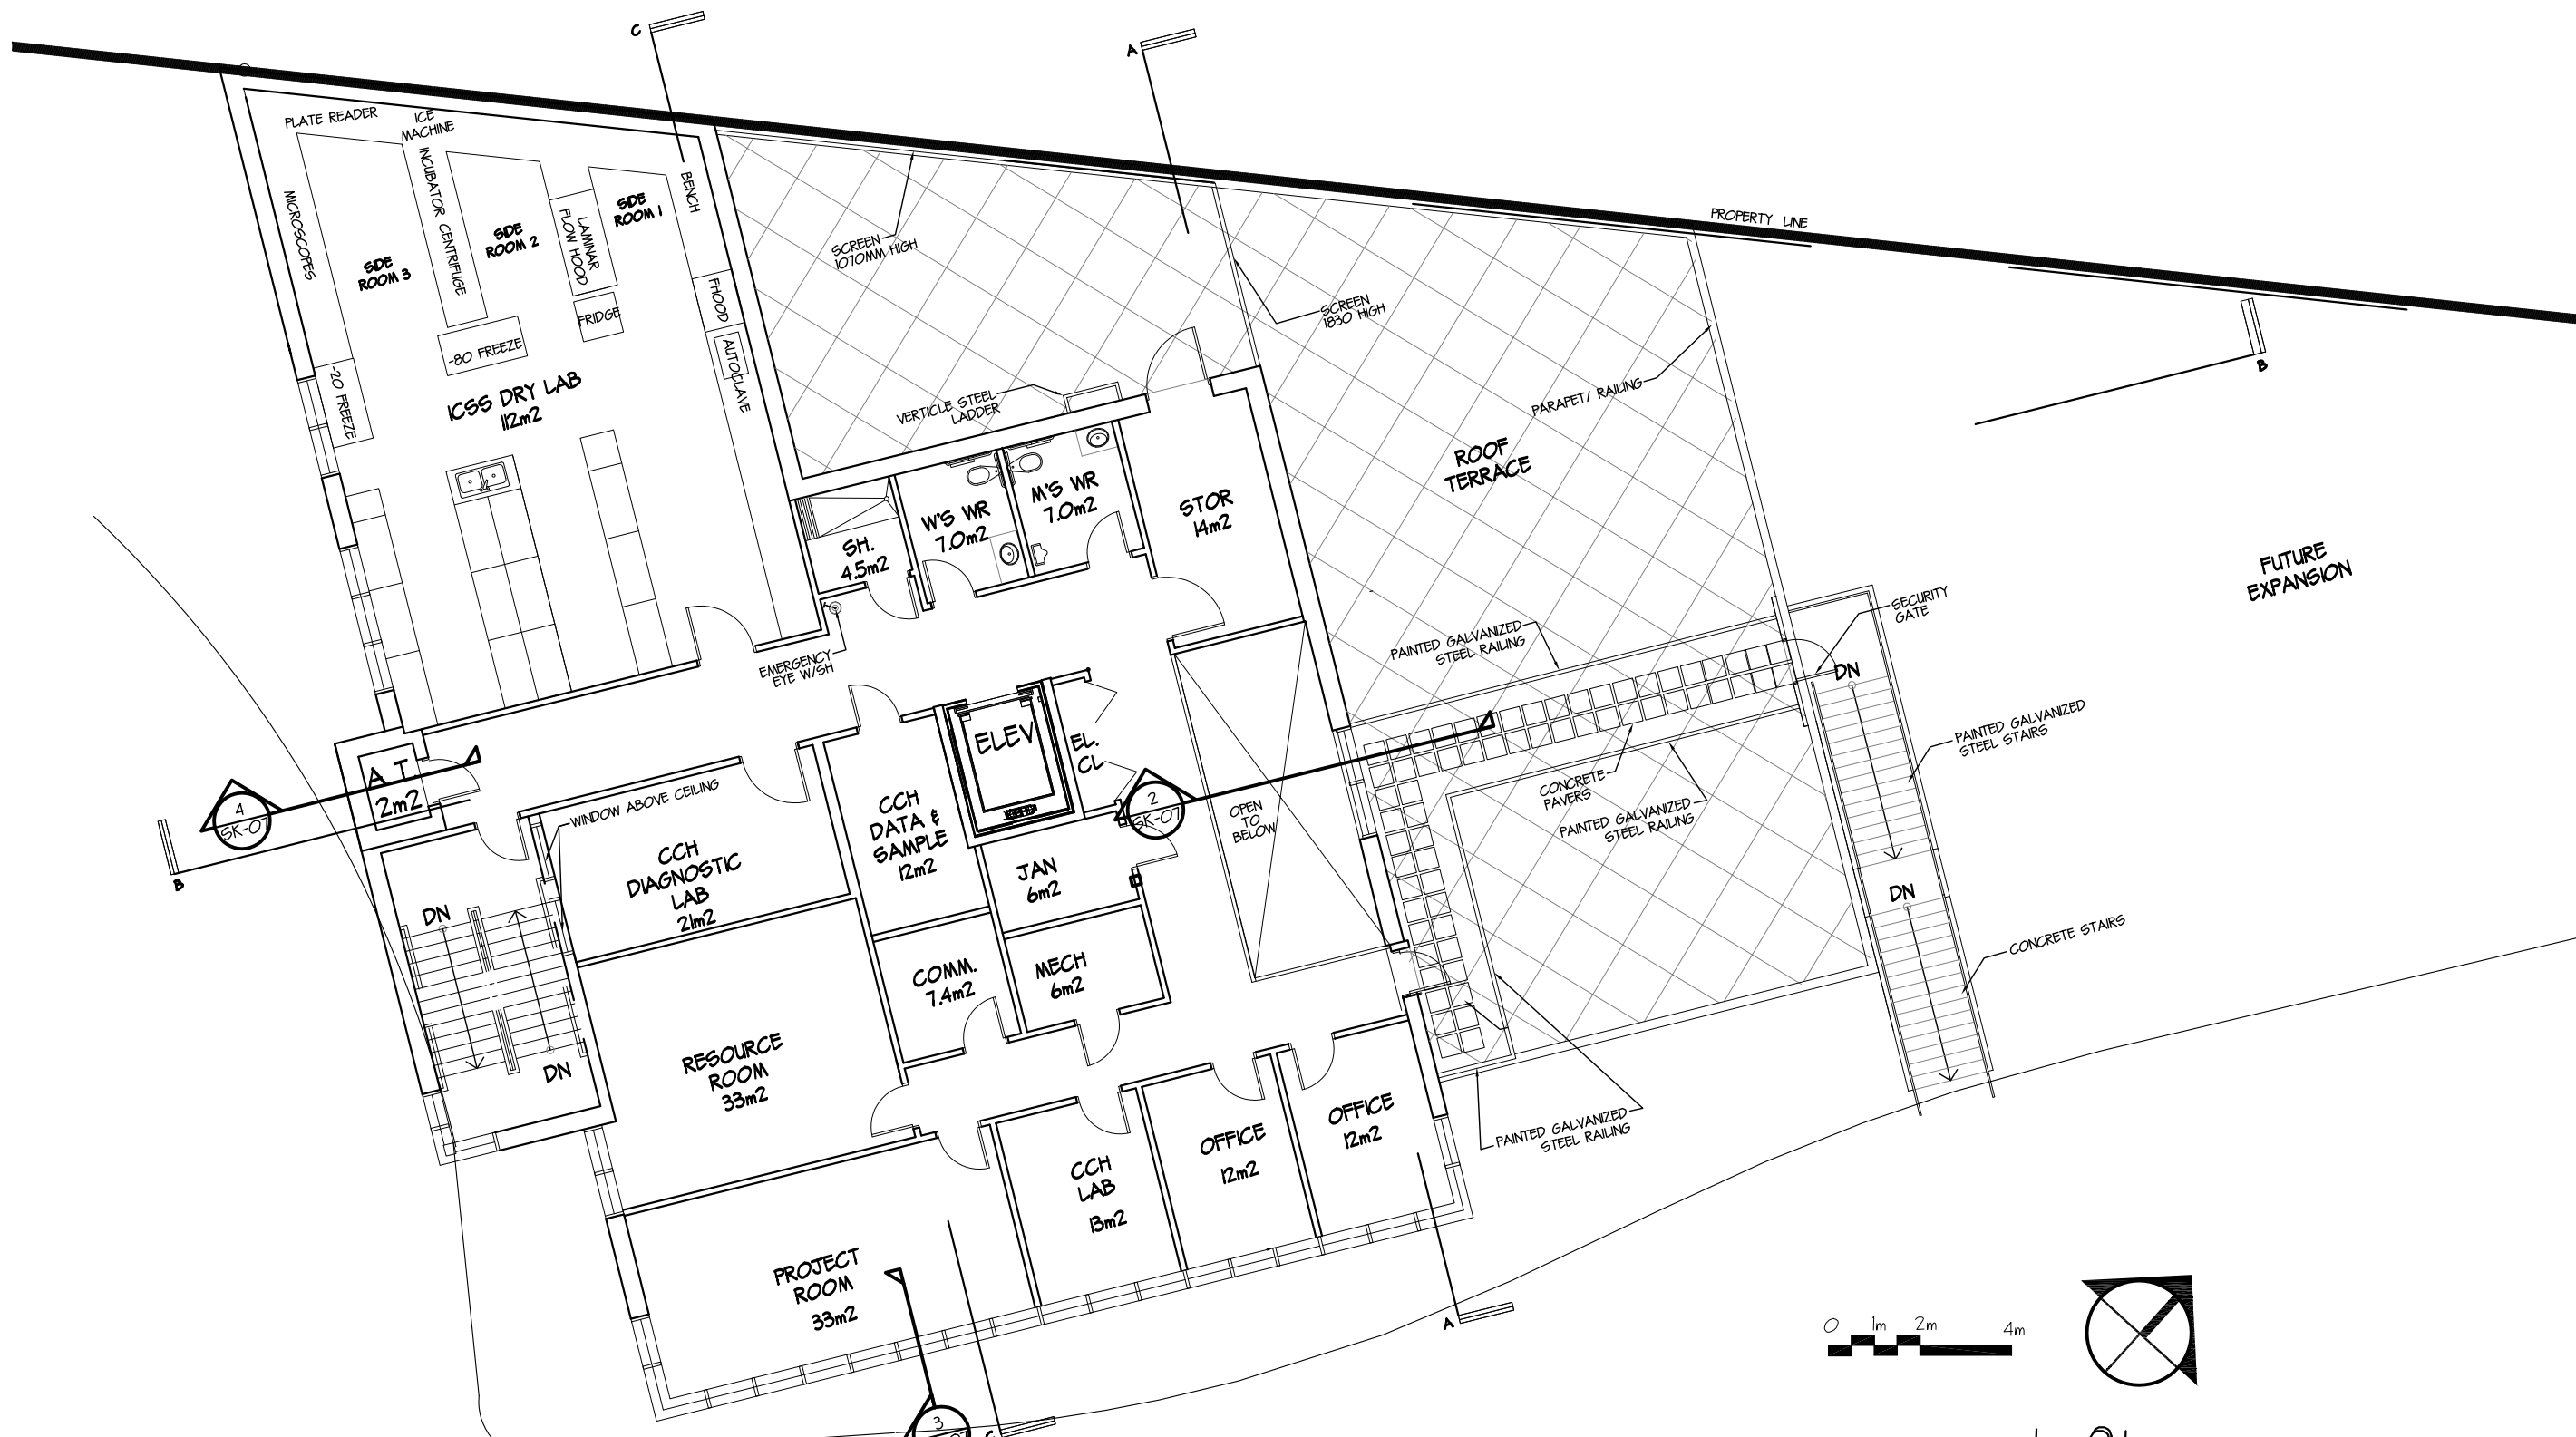

second floor


INTERNATIONAL CENTRE FOR STURGEON STUDIES
 CHERNOFF THOMPSON ARCHITECTS

SK-03


SCHMATIC DESIGN

DRAWN = NM/JP
 PROJECT NO. = 28013.0
 SCALE = 1:50
 DATE = 28 NOV 08


4220X-0001 220X-XX-00

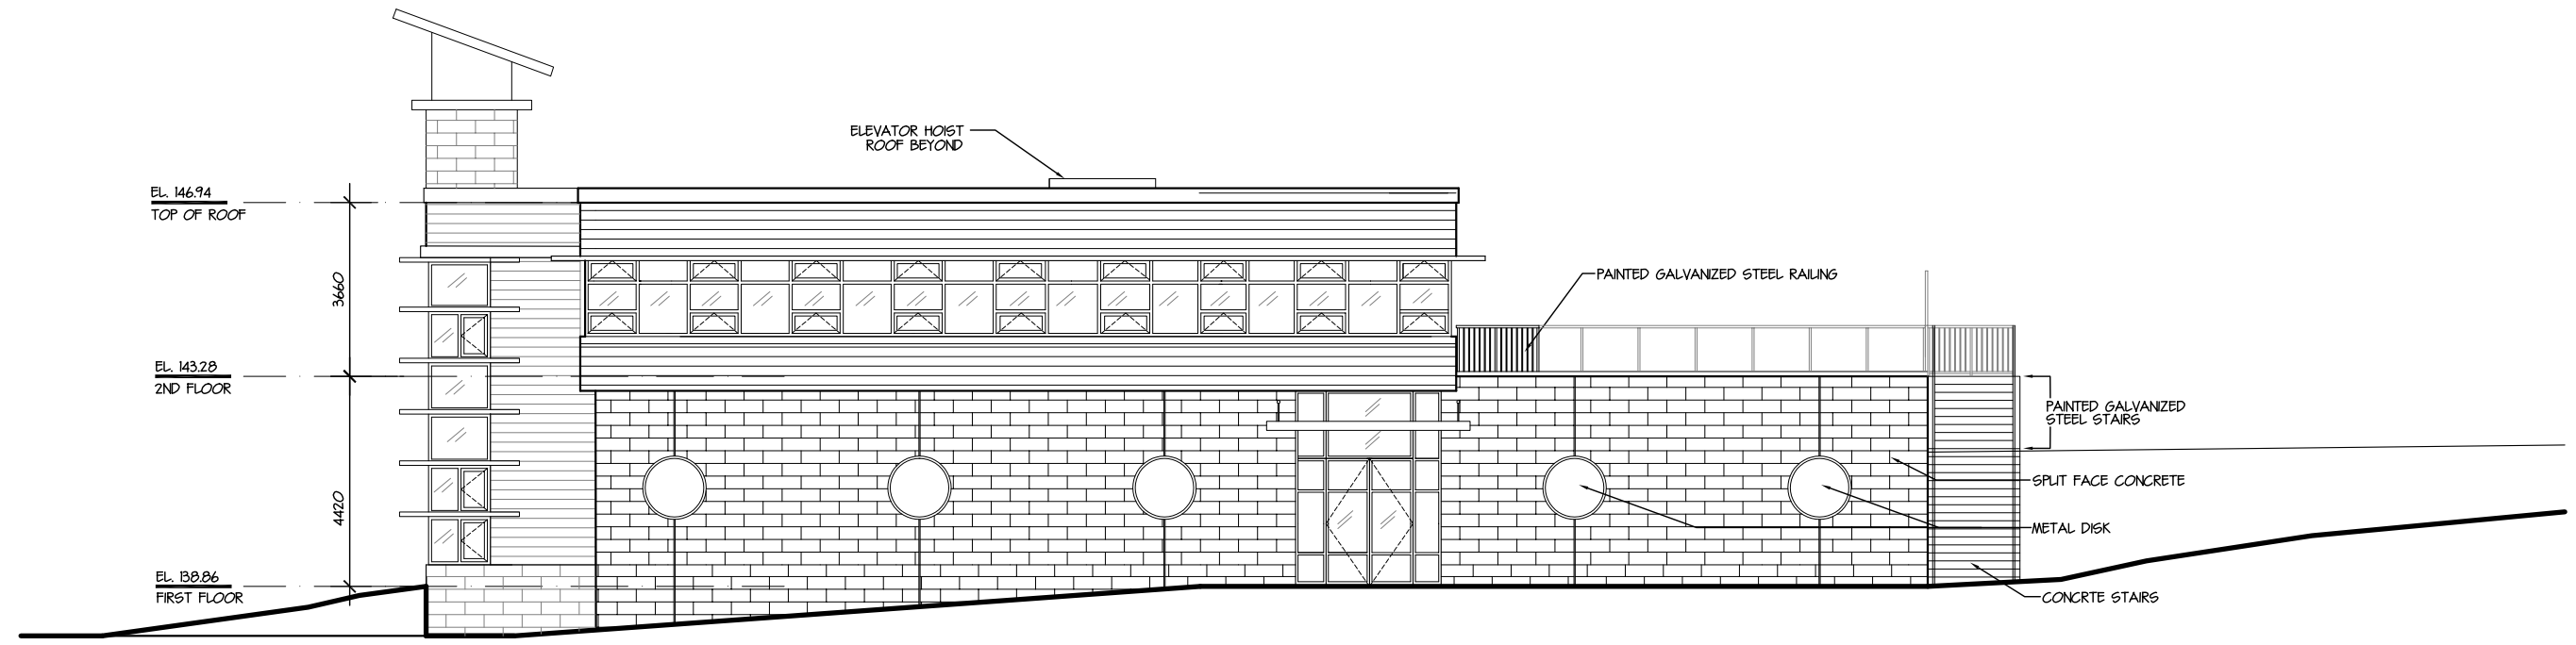


1 SOUTH ELEVATION

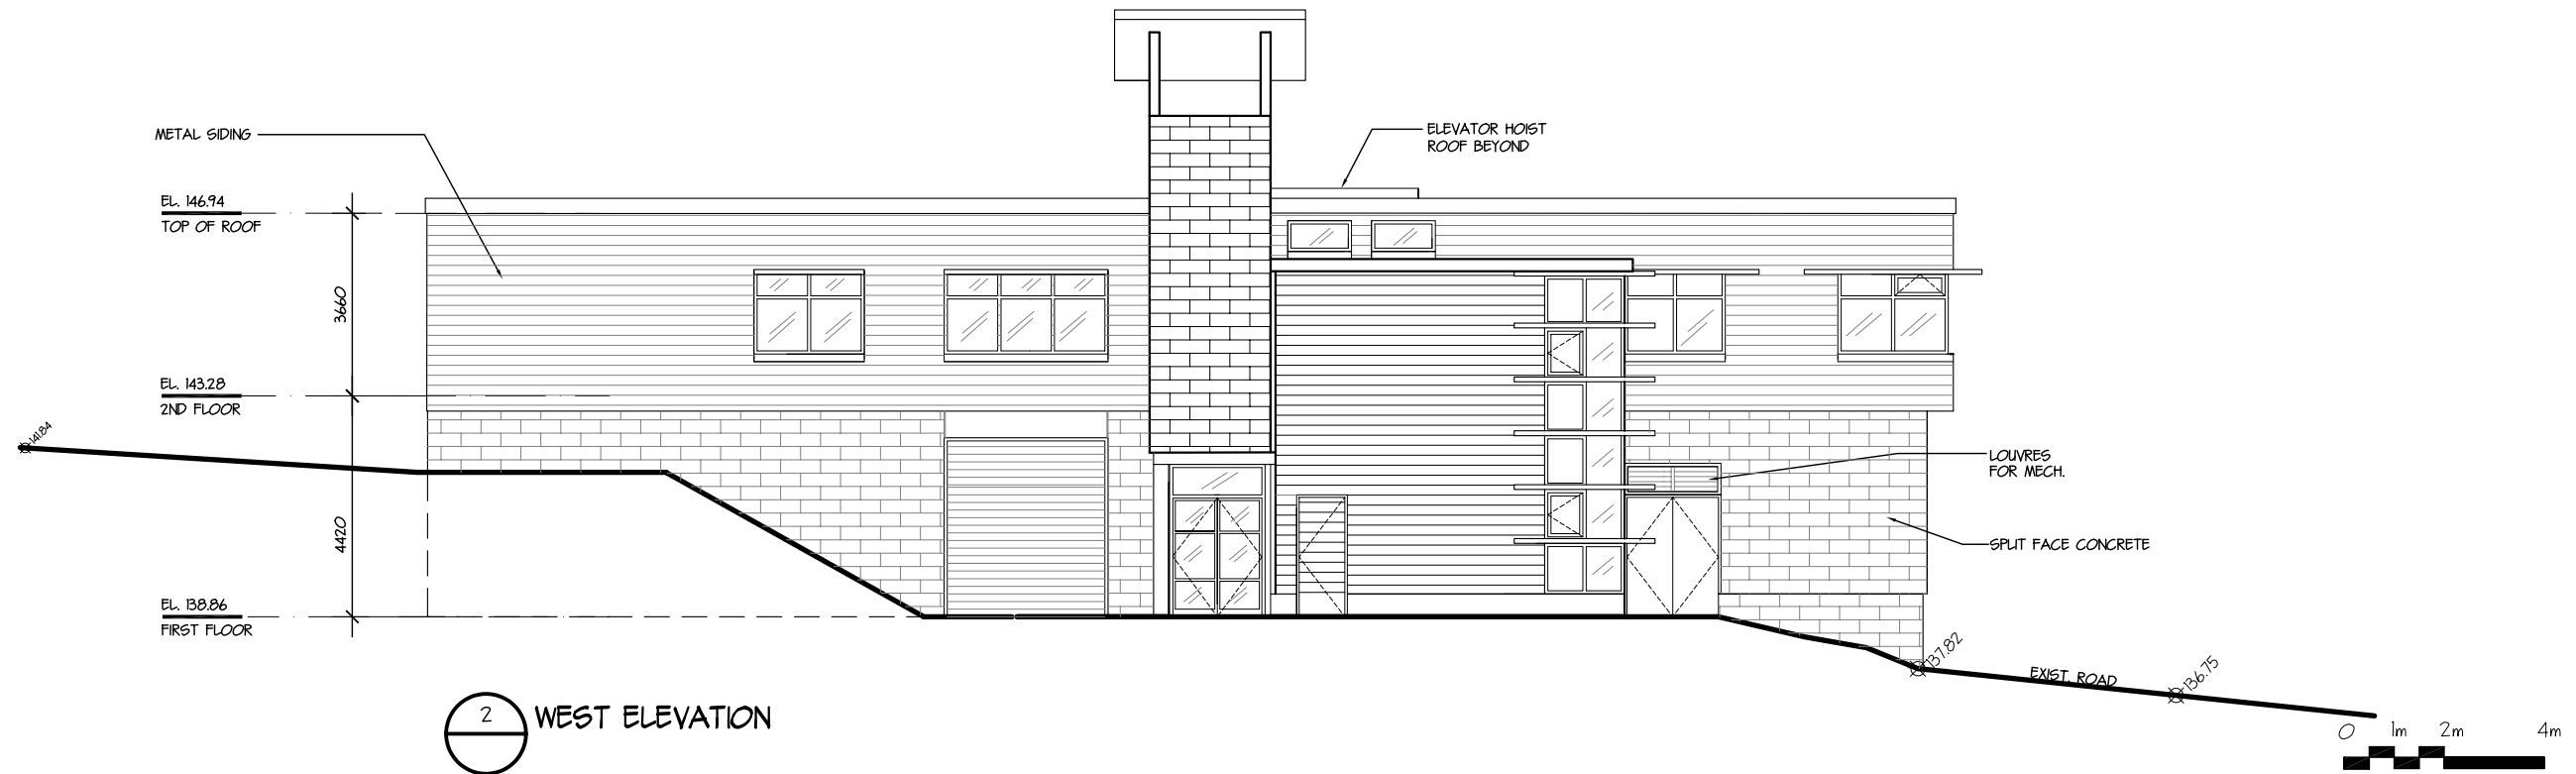

2 WEST ELEVATION

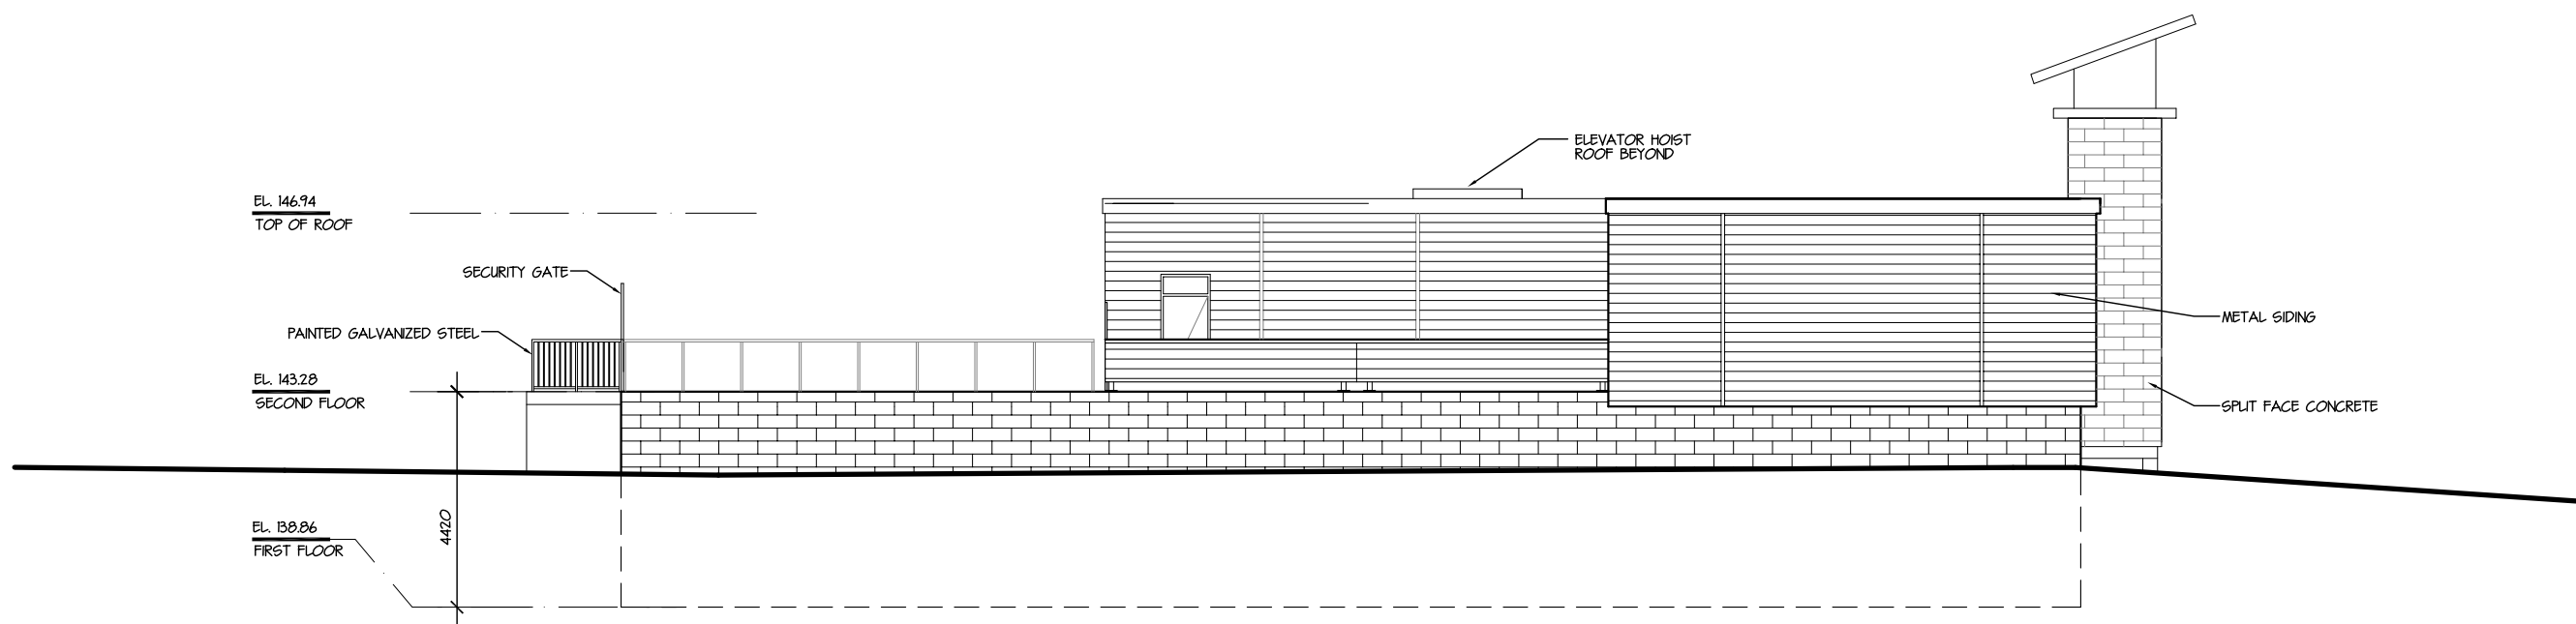

3 NORTH ELEVATION

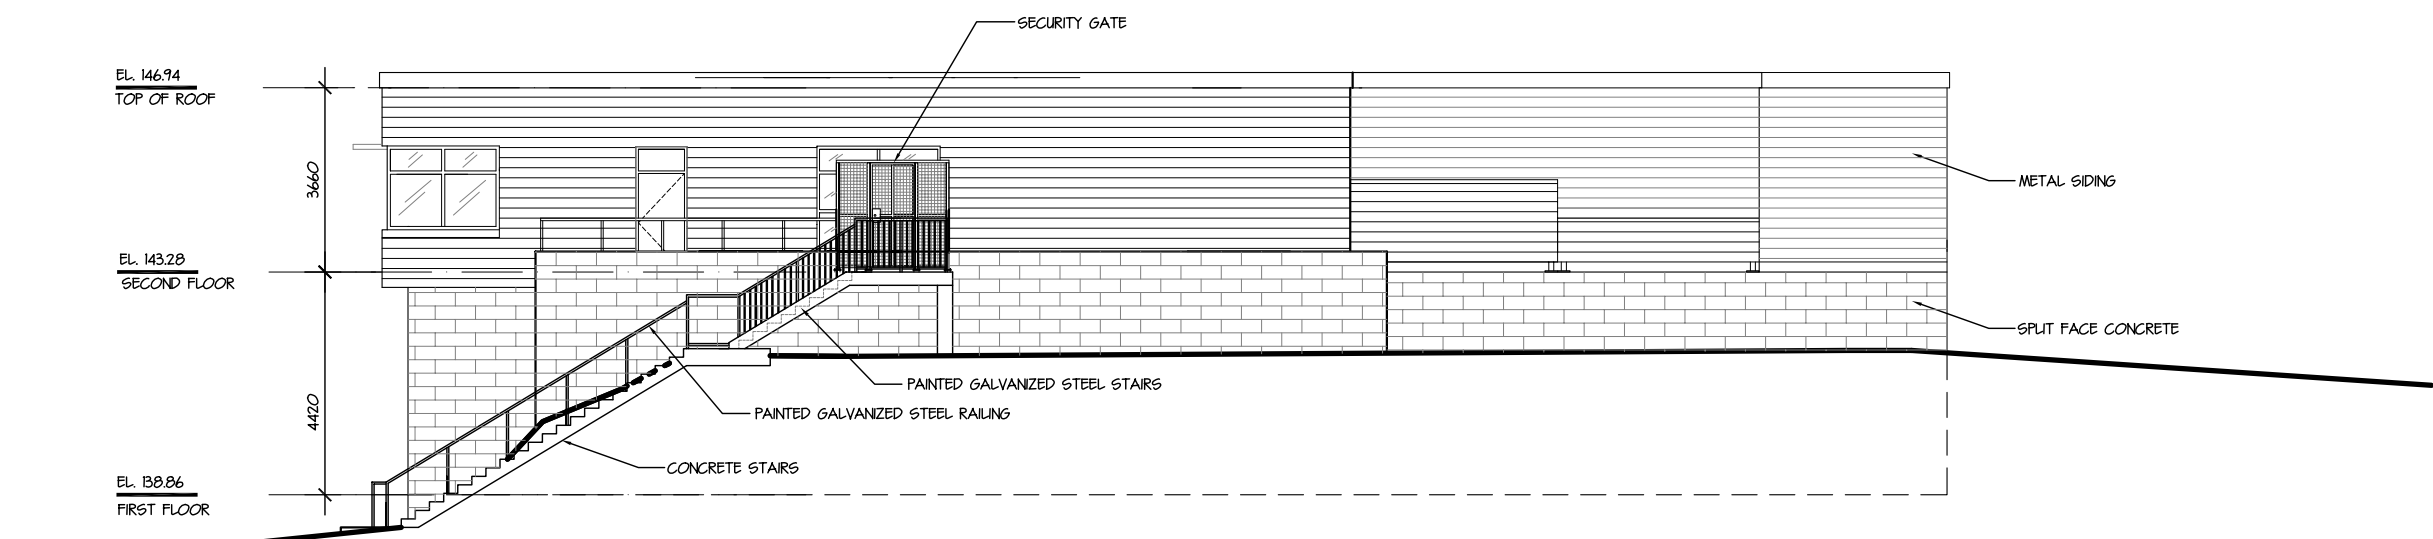

4 EAST ELEVATION

