


△-STRIKE ONLY
□-READER ONLY

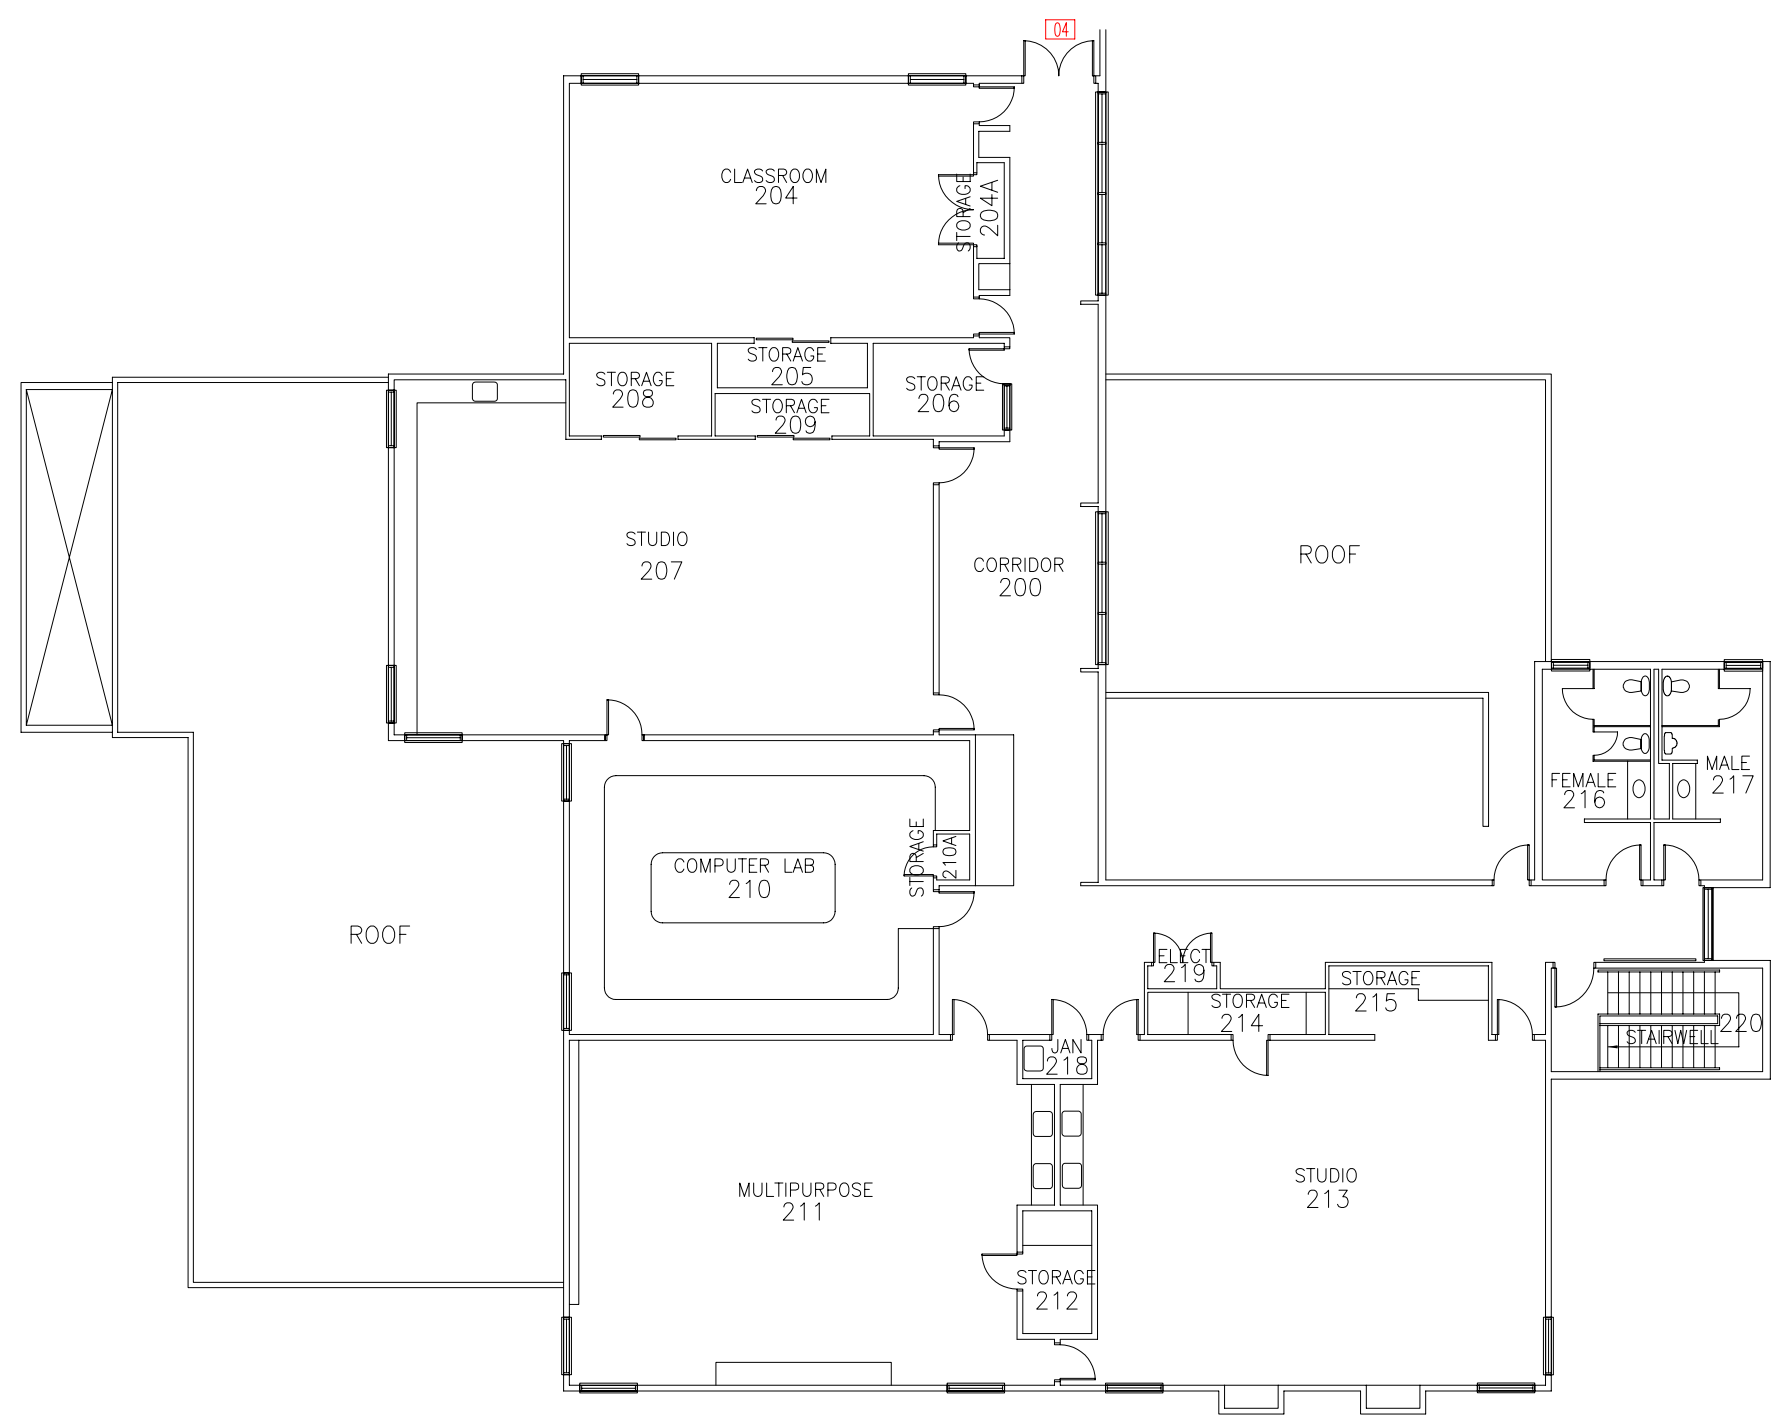

BUILDING NAME AND NUMBER
**VISUAL &
 APPLIED ARTS
 BLDG 325**

FLOOR
SECOND FLOOR

DRAWING NAME
ARCHITECTURAL

REVISION DATE
SEPT 2006

SCALE 1:200	PAGE NUMBER 325.2
-----------------------	-----------------------------