

BUILDING NAME AND NUMBER
**STUDENT RESIDENCE
BLDG 2**


FLOOR
FIRST FLOOR

DRAWING NAME
ARCHITECTURAL

REVISION DATE
AUG 2005

SCALE
1:200

PAGE NUMBER
2.1

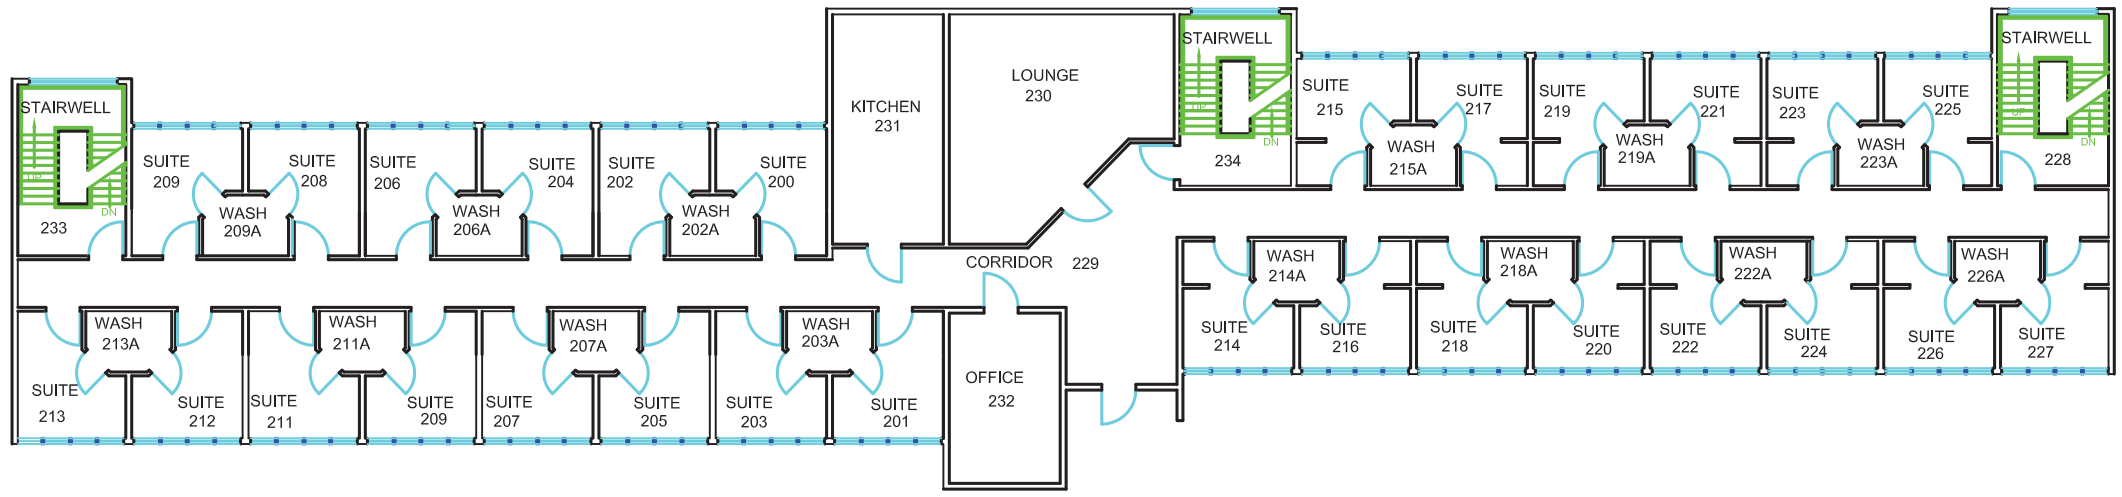


BUILDING NAME AND NUMBER
**STUDENT RESIDENCE
 BLDG 2**

FLOOR
SECOND FLOOR

DRAWING NAME
ARCHITECTURAL

REVISION DATE
AUG 2005

SCALE 1:200	PAGE NUMBER 2.2
----------------	--------------------

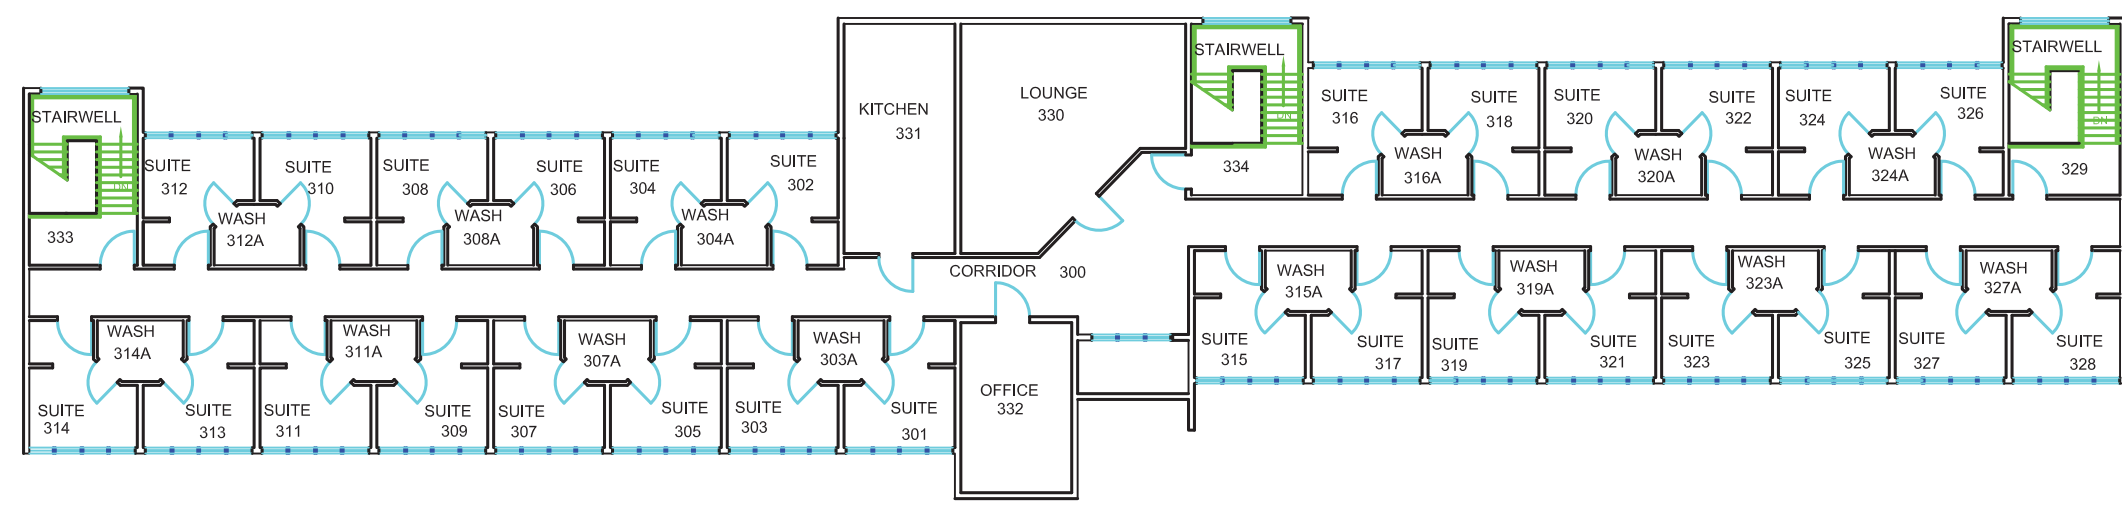



BUILDING NAME AND NUMBER
**STUDENT RESIDENCE
 BLDG 2**

FLOOR
THIRD FLOOR

DRAWING NAME
ARCHITECTURAL

REVISION DATE
AUG 2005

SCALE 1:200	PAGE NUMBER 2.3
----------------	--------------------

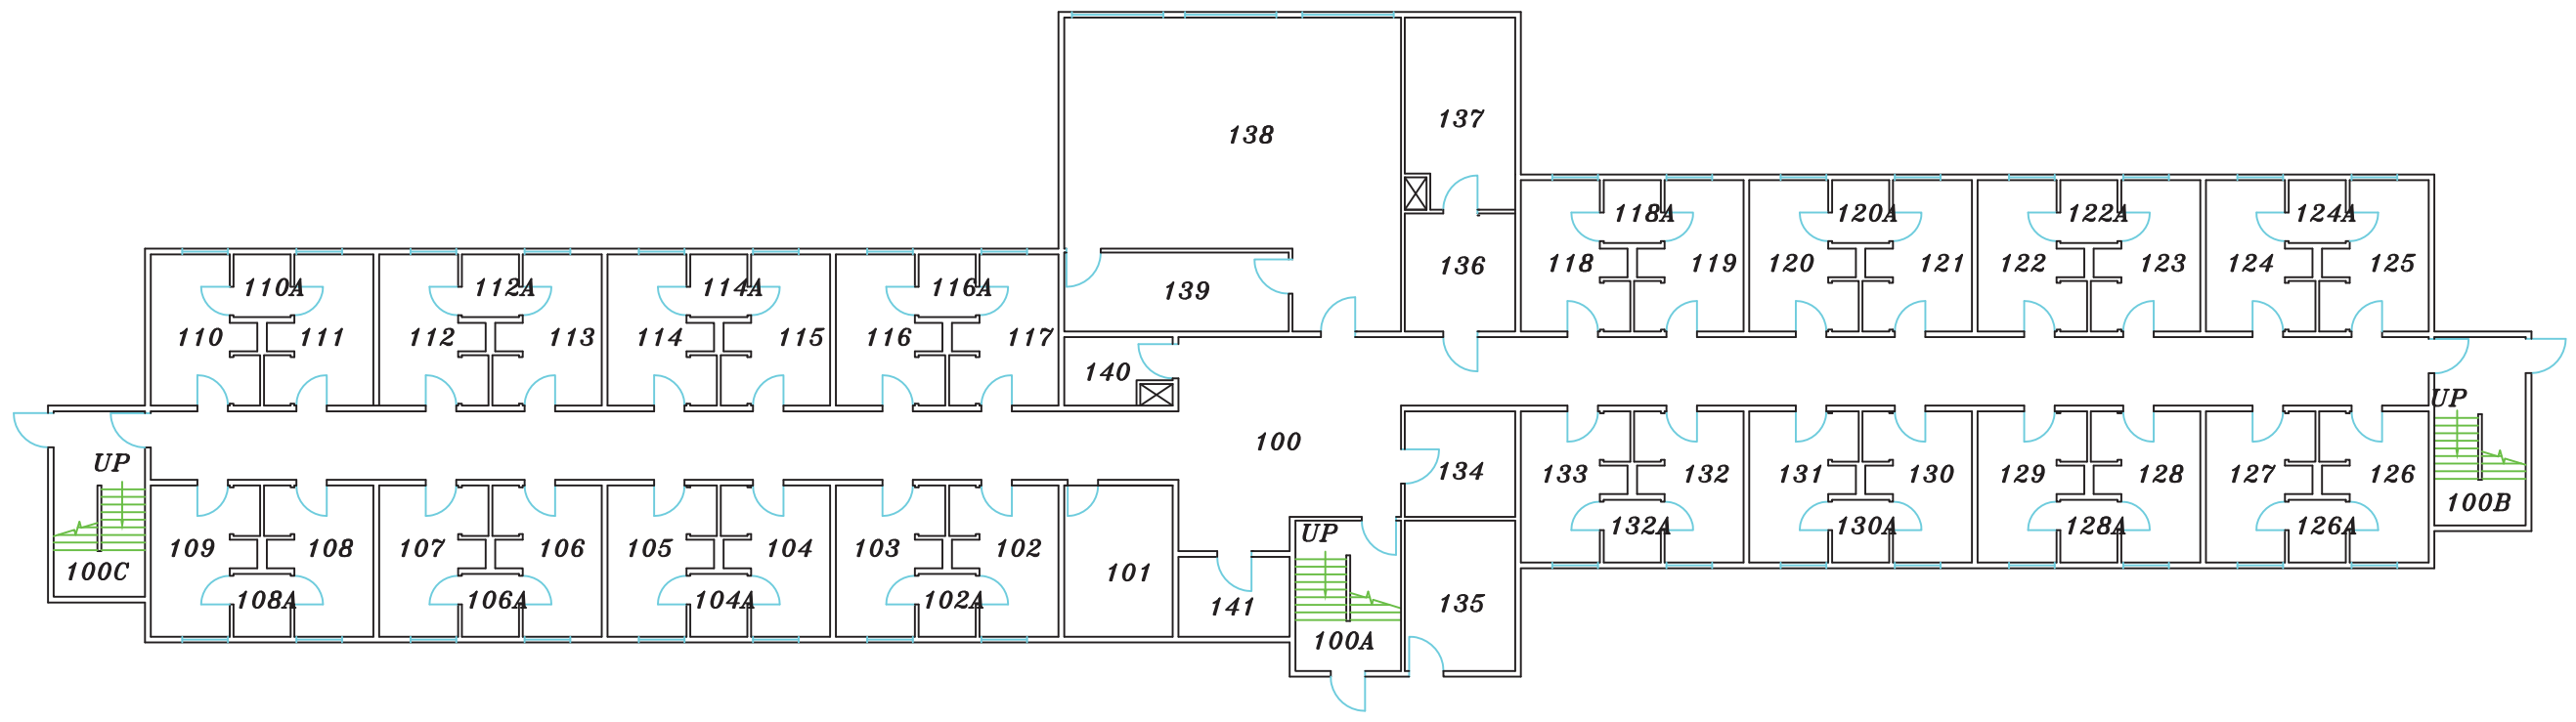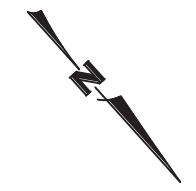


BUILDING NAME AND NUMBER
STUDENT RESIDENCE
DUNSMUIR
BLDG 3

FLOOR
FIRST FLOOR

DRAWING NAME
ARCHITECTURAL

REVISION DATE
AUG 2005

SCALE 1:200	PAGE NUMBER 3.1
----------------	--------------------

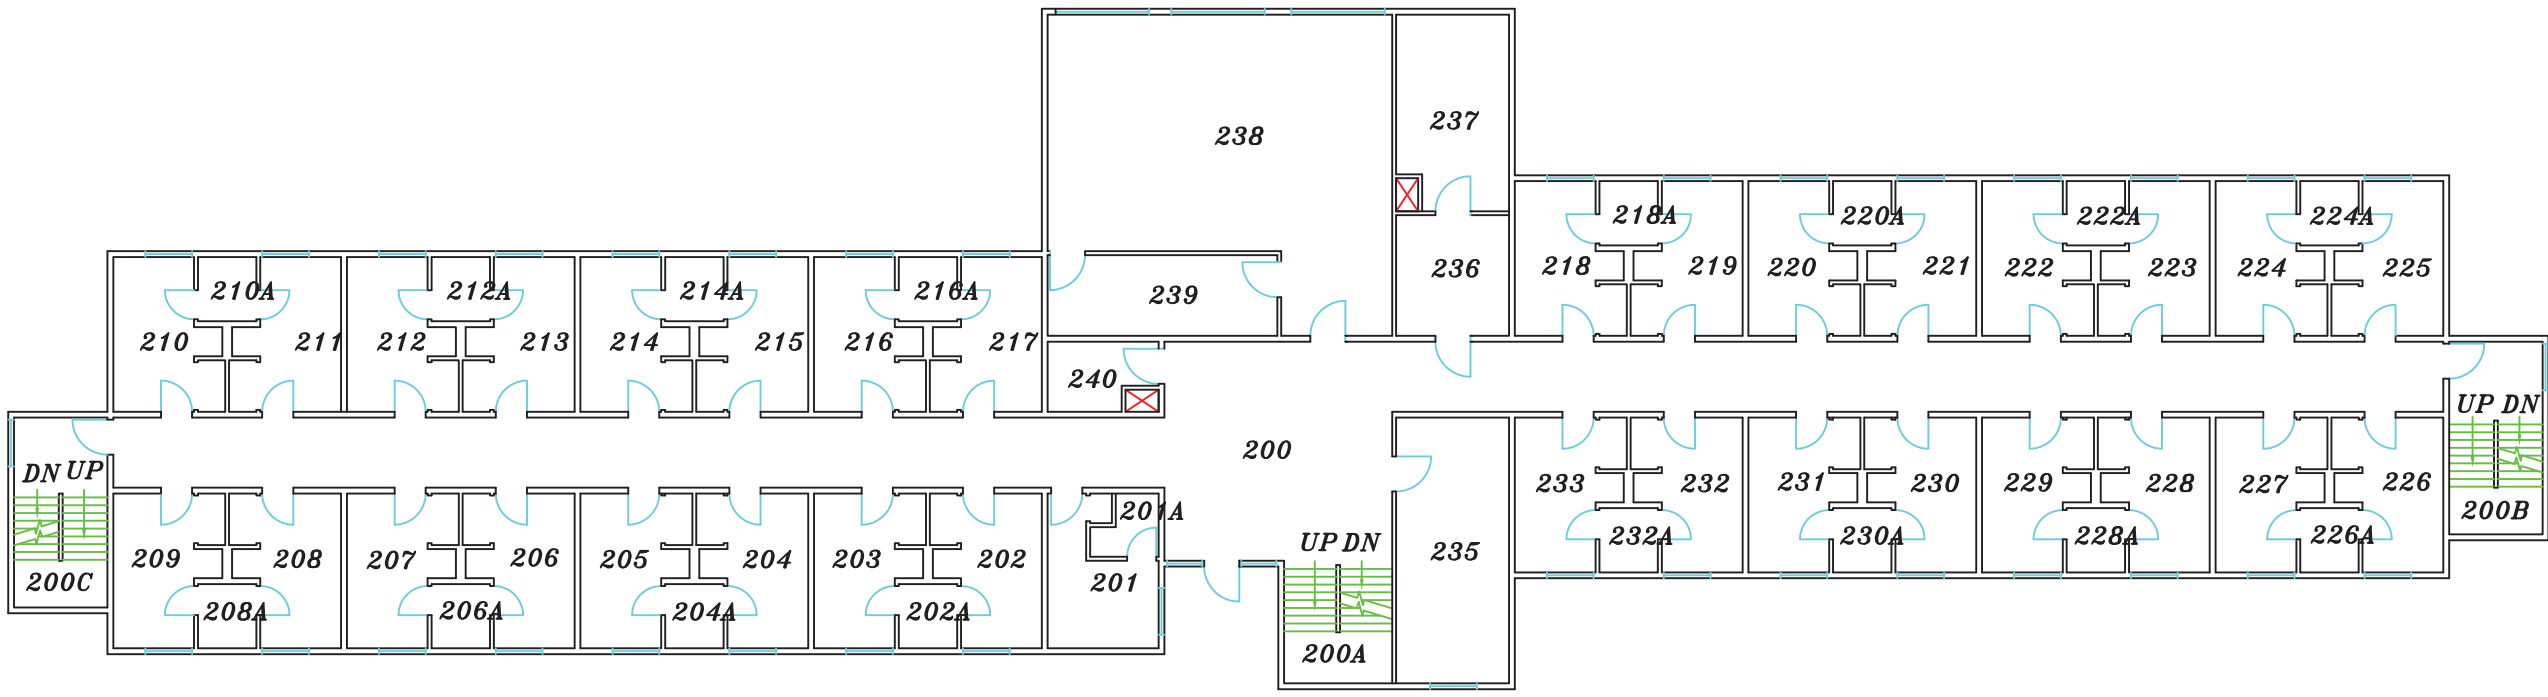


BUILDING NAME AND NUMBER
 STUDENT RESIDENCE
 DUNSMUIR
 BLDG 3

FLOOR
 SECOND FLOOR

DRAWING NAME
 ARCHITECTURAL

REVISION DATE
 AUG 2005

SCALE 1:200	PAGE NUMBER 3.2
----------------	--------------------

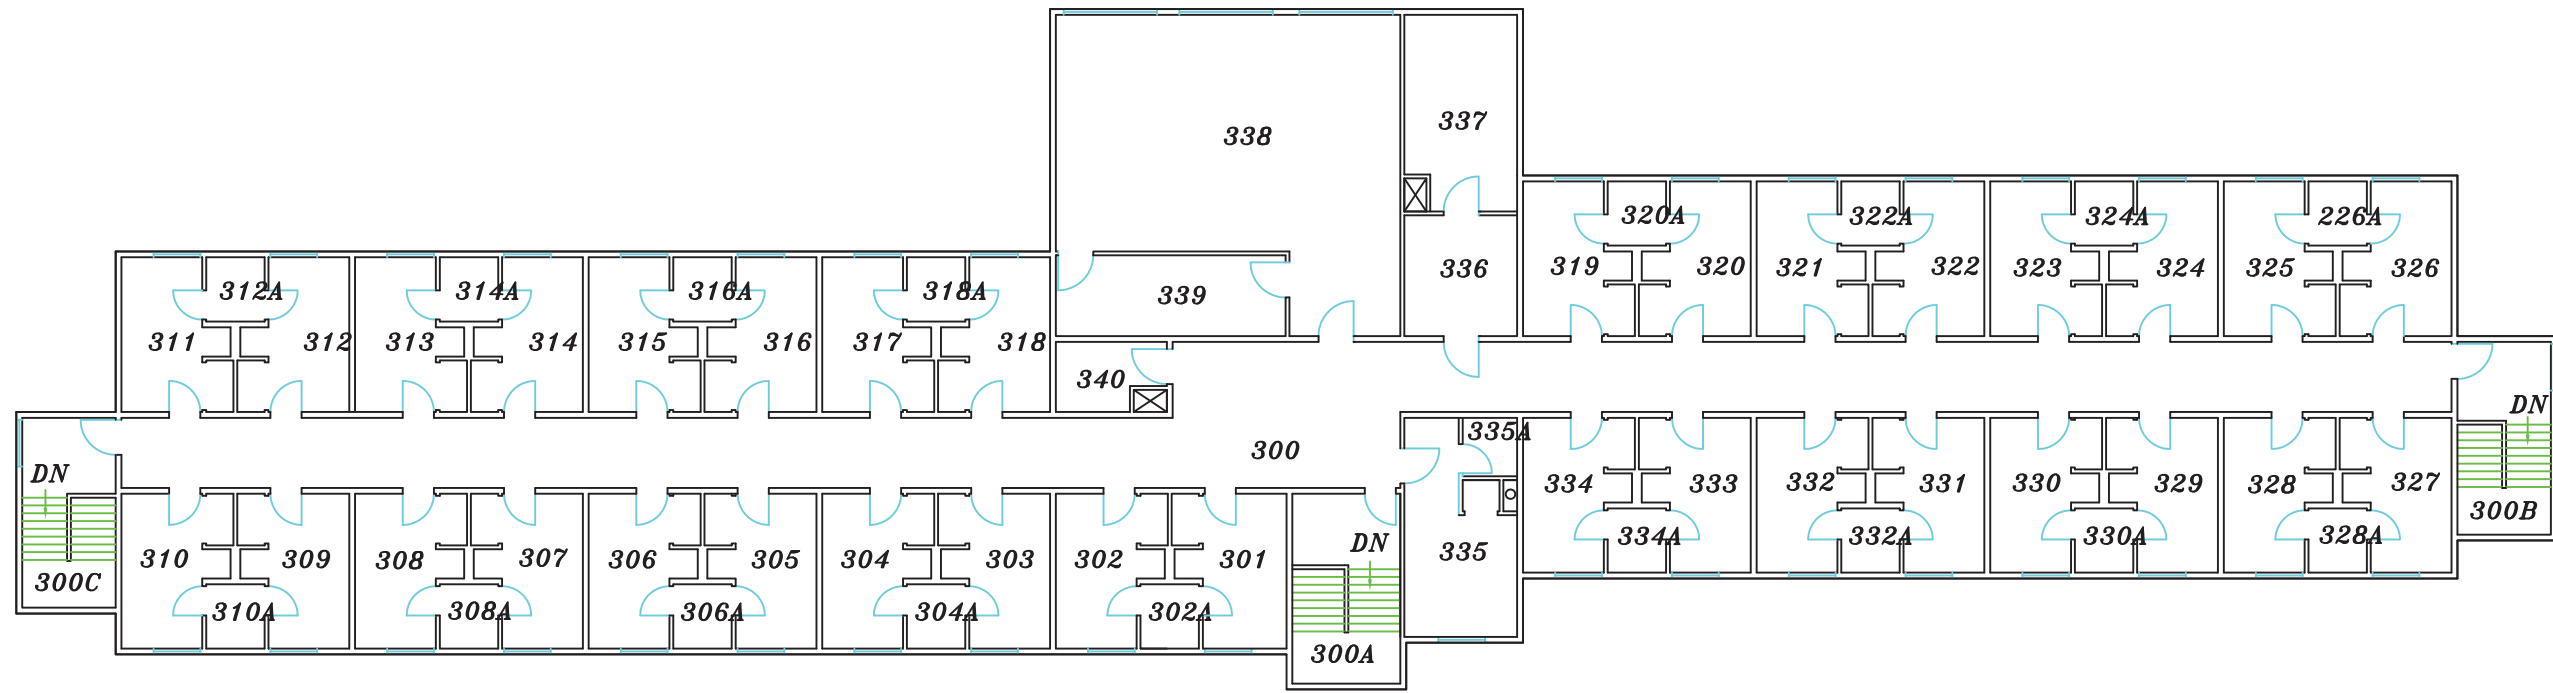

BUILDING NAME AND NUMBER
**STUDENT RESIDENCE
 DUNSMUIR
 BLDG 3**


FLOOR
THIRD FLOOR

DRAWING NAME
ARCHITECTURAL

REVISION DATE
AUG 2005

SCALE
1:200

PAGE NUMBER
3.3

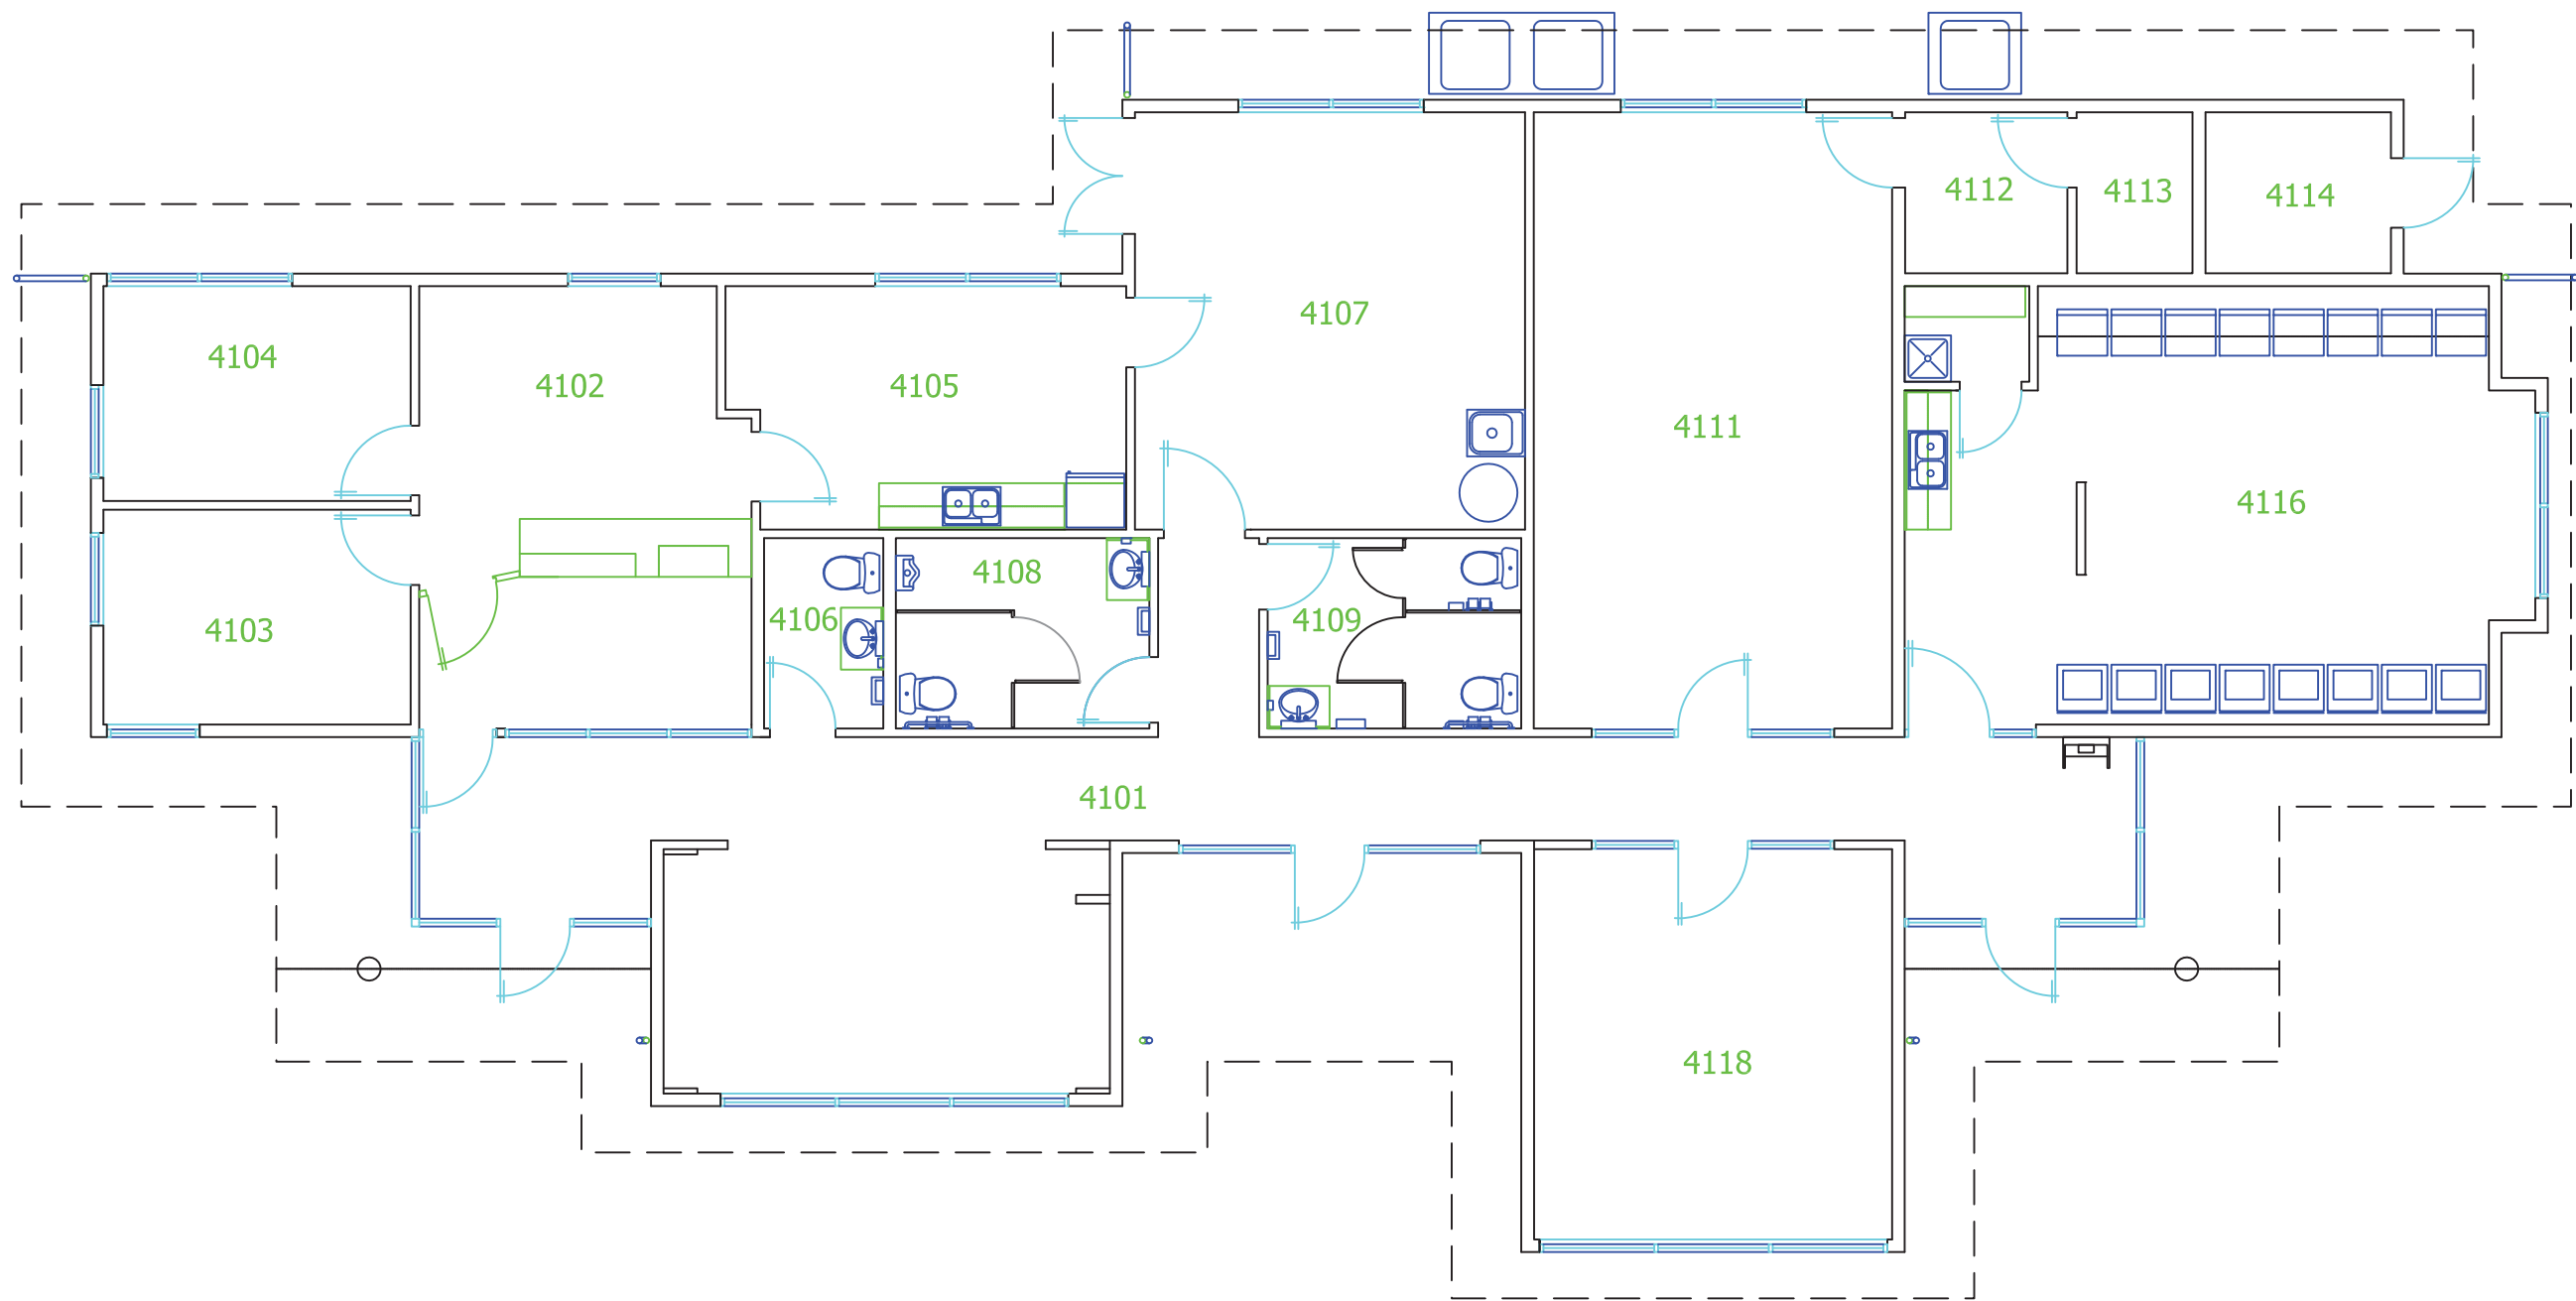

BUILDING NAME AND NUMBER
CEDAR ACTIVITY CENTRE
BLDG 4



FLOOR
FIRST FLOOR

DRAWING NAME
ARCHITECTURAL

REVISION DATE
AUG 2005

SCALE
1:100

PAGE NUMBER
4.1

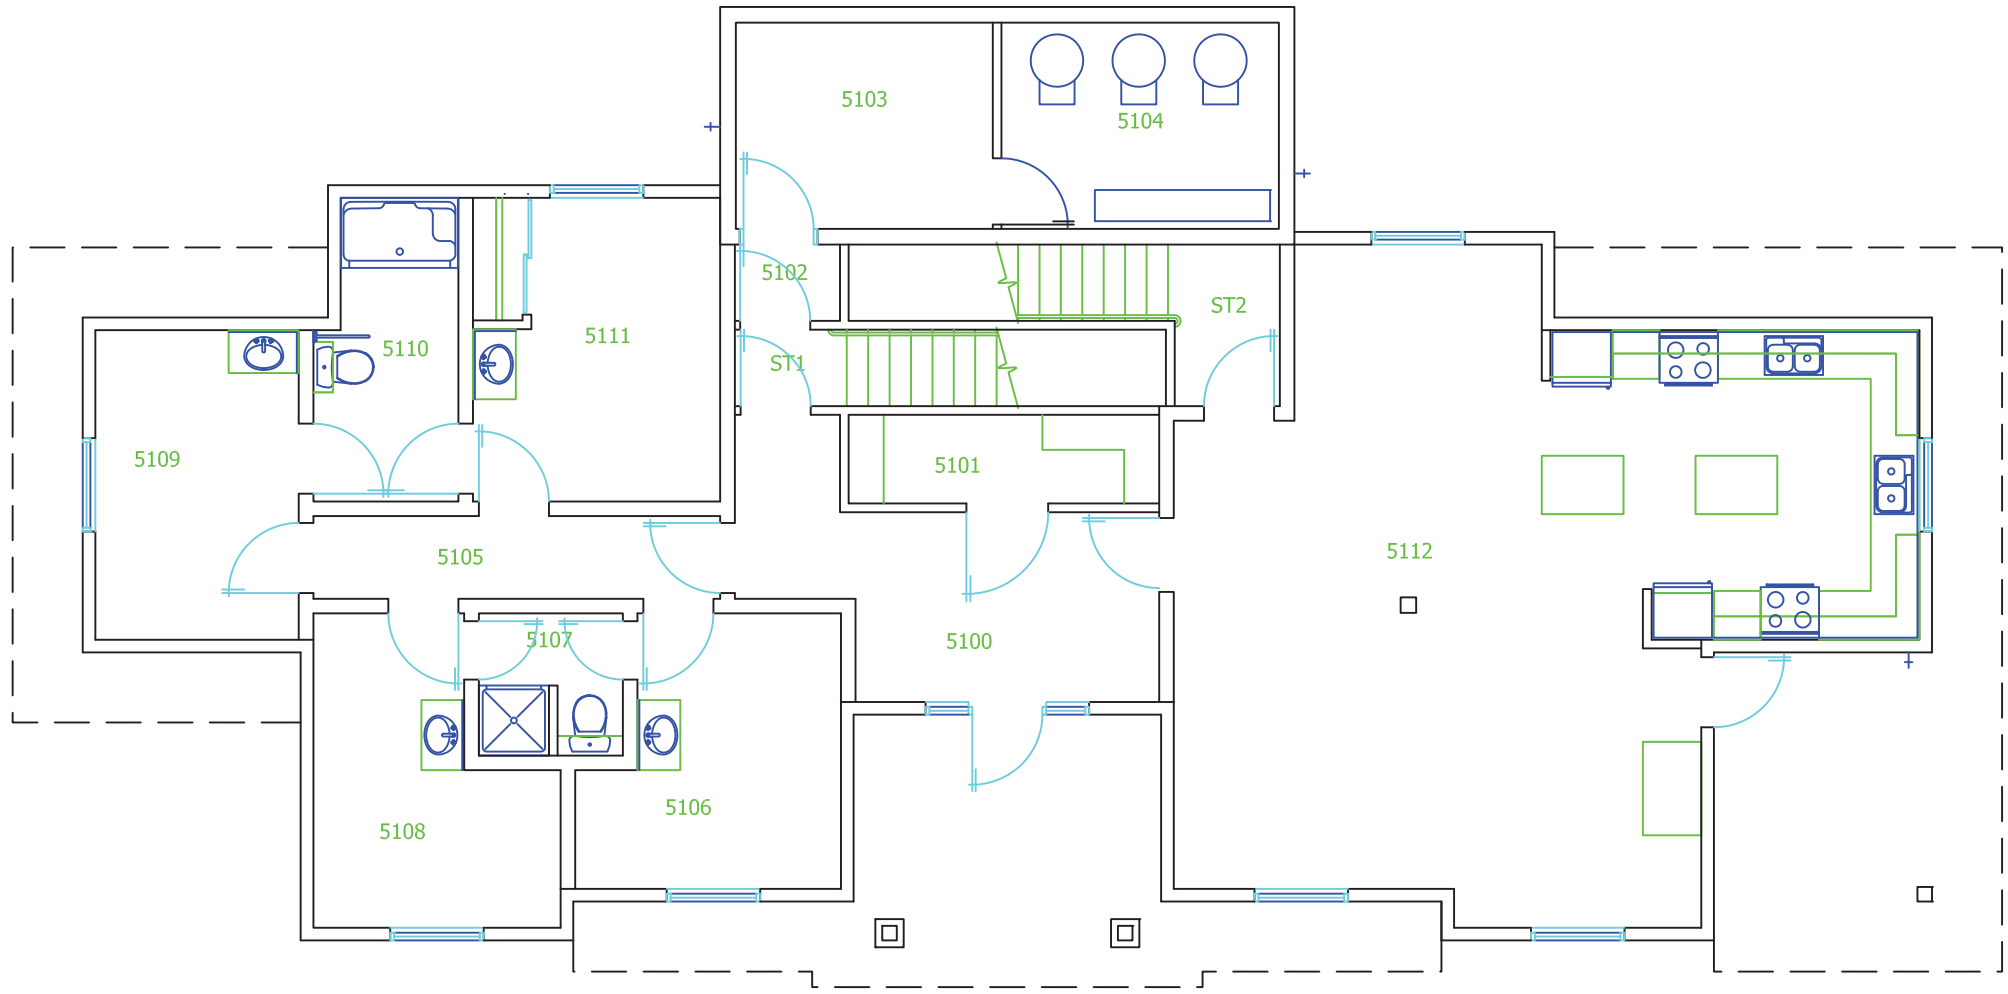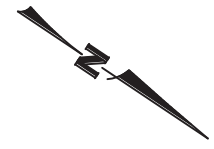



BUILDING NAME AND NUMBER
 LADYSMITH HOUSE
 BLDG 5

FLOOR
 FIRST FLOOR

DRAWING NAME
 ARCHITECTURAL

REVISION DATE
 AUG 2005

SCALE 1:100	PAGE NUMBER 5.1
----------------	--------------------

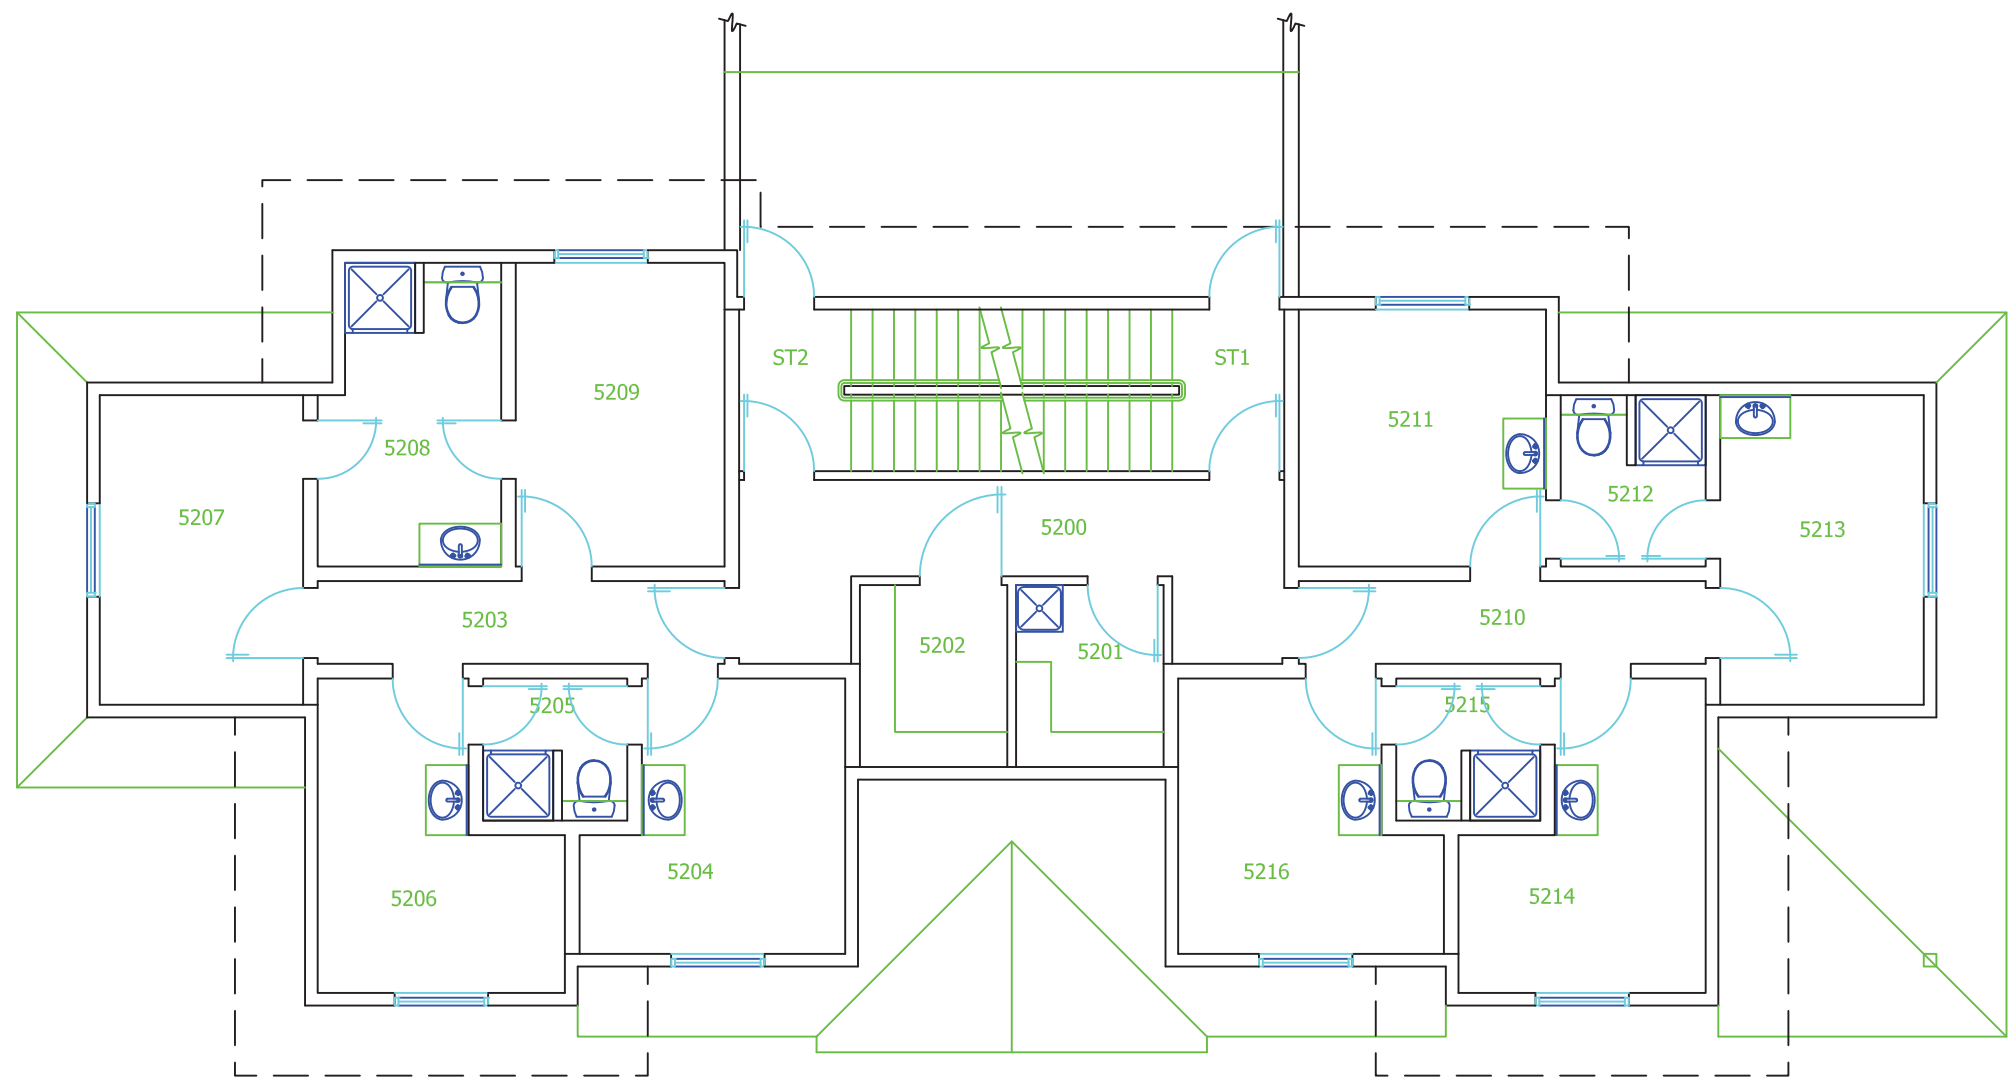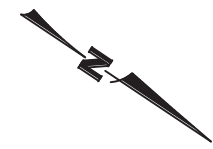



BUILDING NAME AND NUMBER
 LADYSMITH HOUSE
 BLDG 5

FLOOR
 SECOND FLOOR

DRAWING NAME
 ARCHITECTURAL

REVISION DATE
 AUG 2005

SCALE 1:100	PAGE NUMBER 5.2
----------------	--------------------

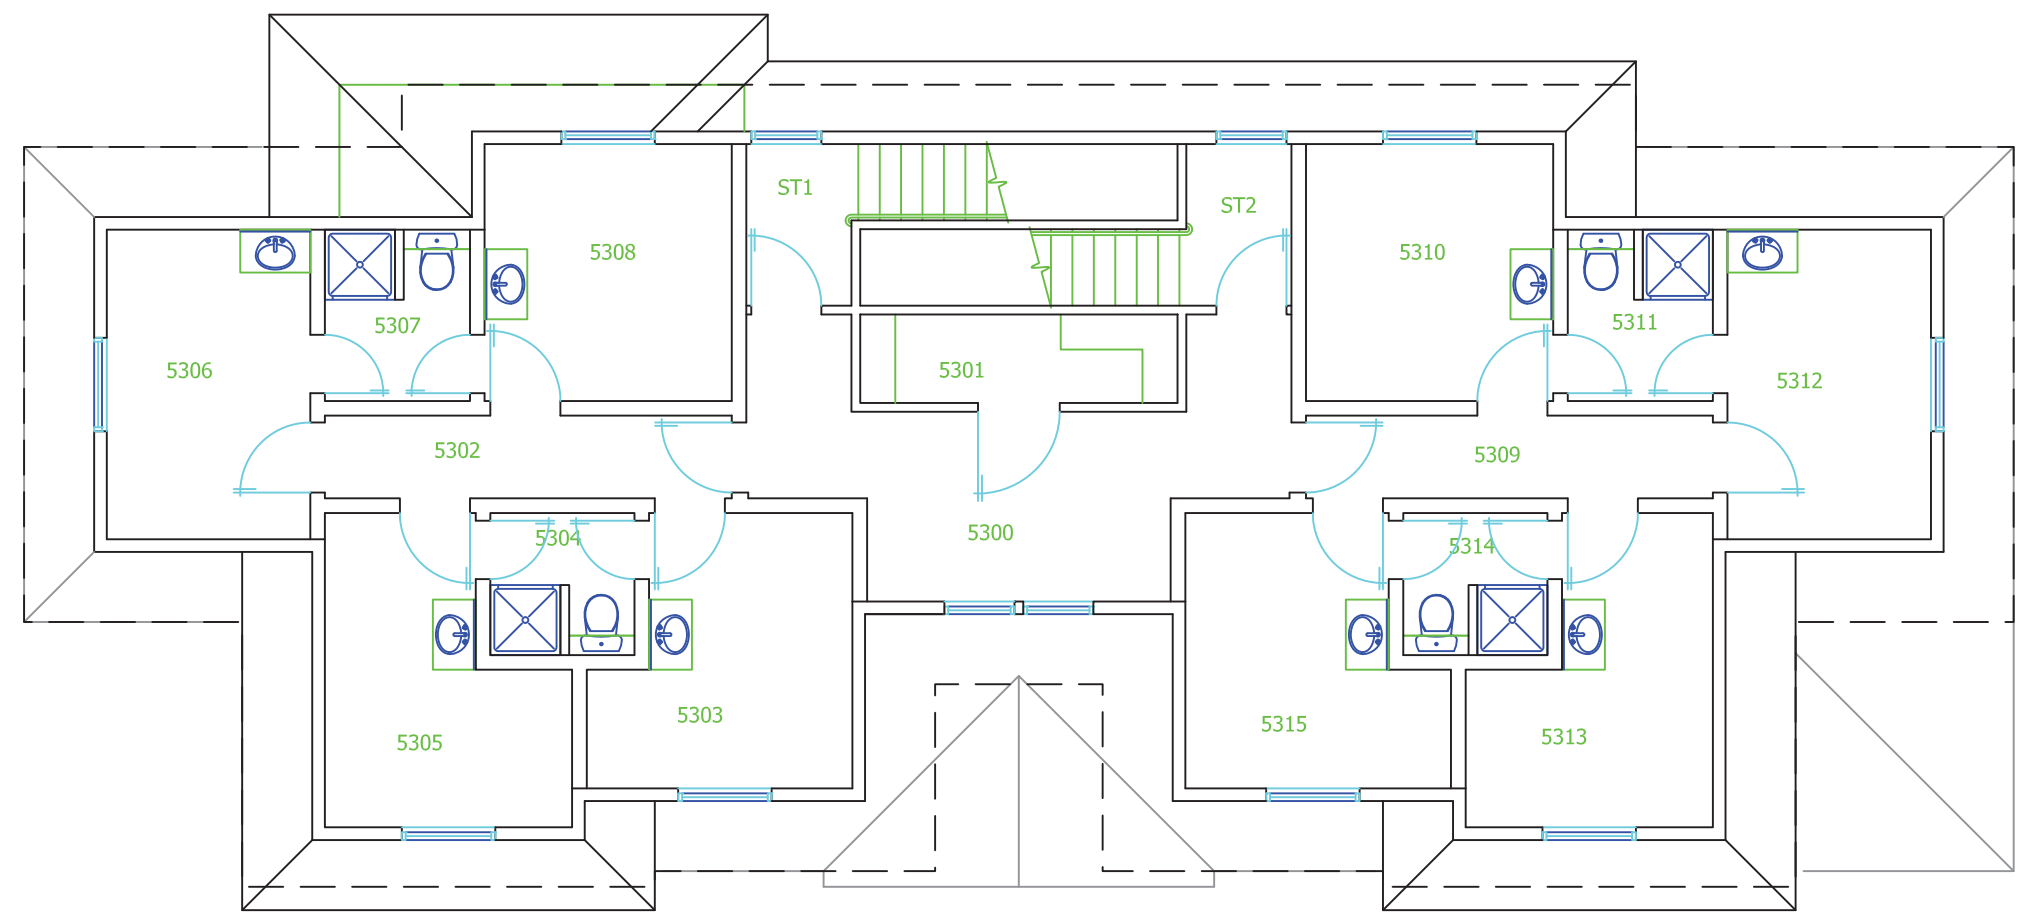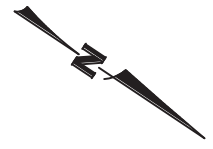



BUILDING NAME AND NUMBER
 LADYSMITH HOUSE
 BLDG 5

FLOOR
 THIRD FLOOR

DRAWING NAME
 ARCHITECTURAL

REVISION DATE
 AUG 2005

SCALE 1:100	PAGE NUMBER 5.3
----------------	--------------------

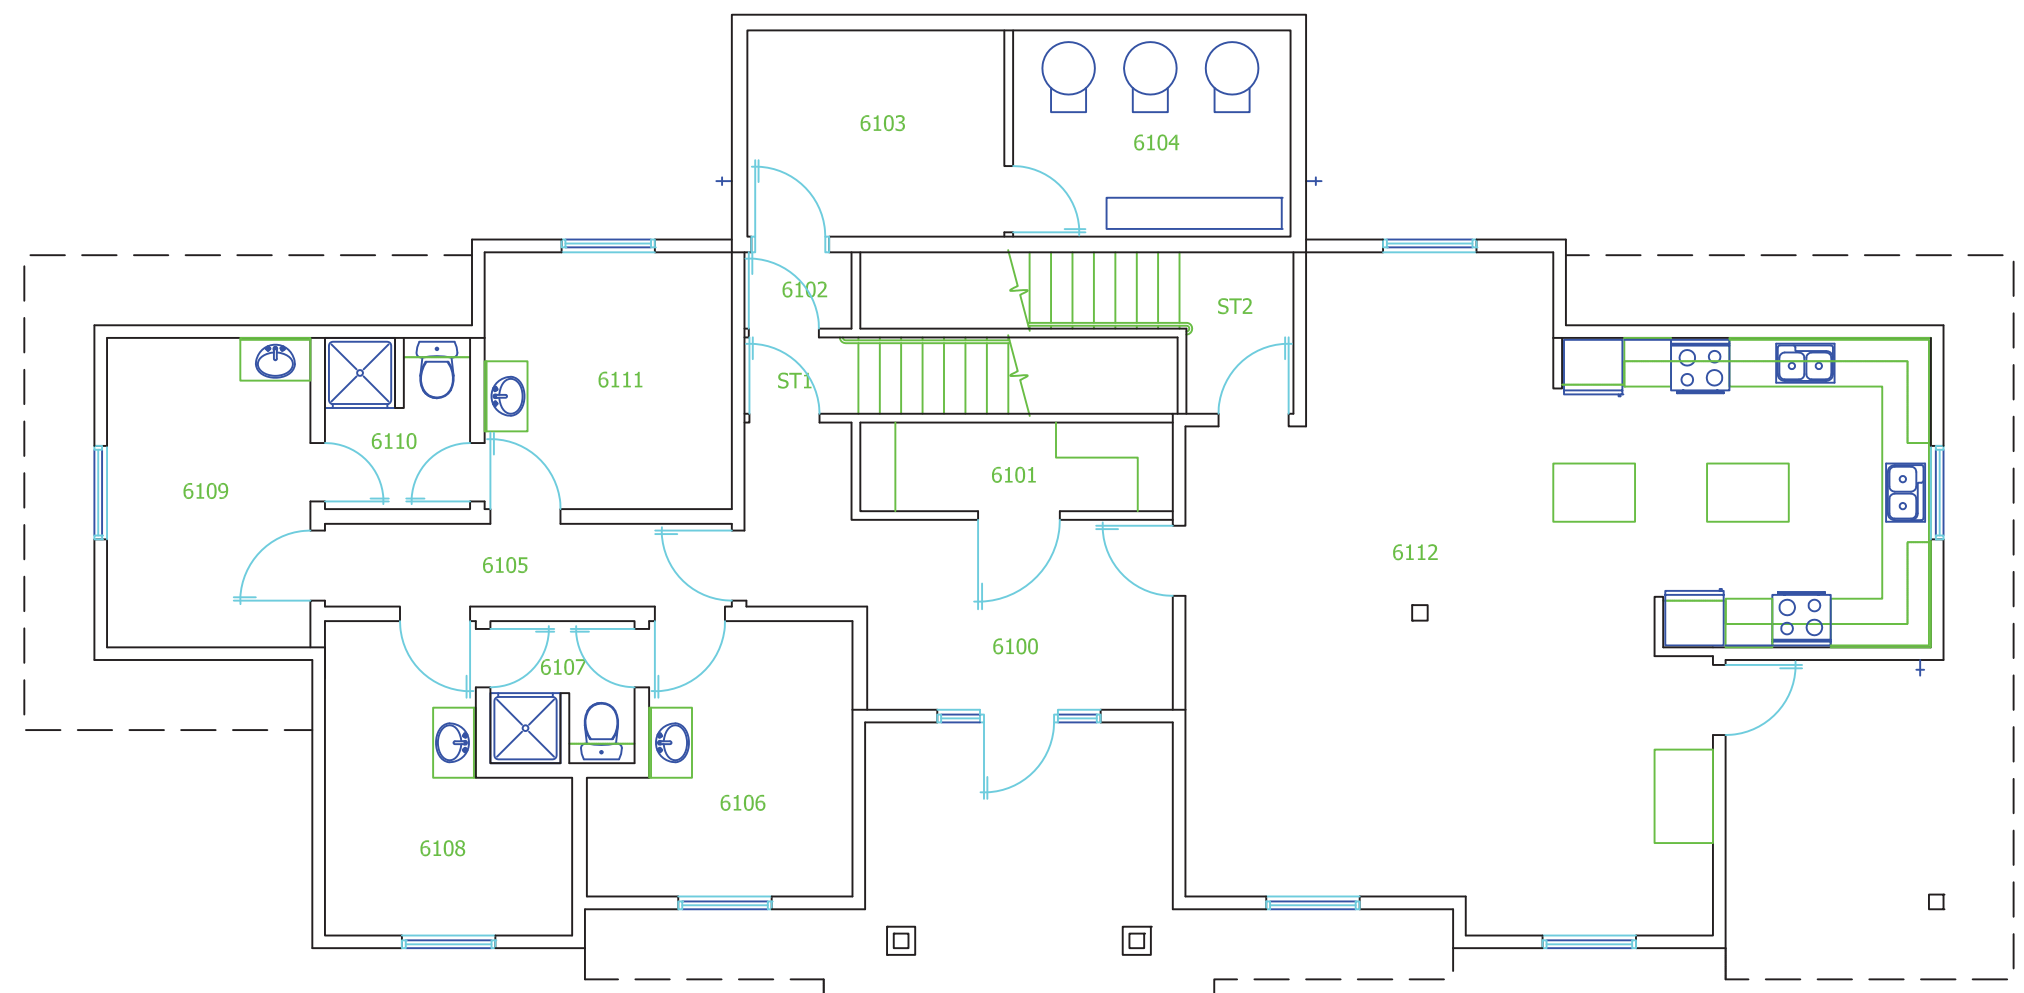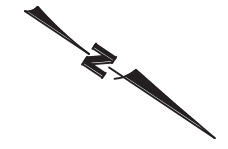



BUILDING NAME AND NUMBER
POWELL RIVER HOUSE
BLDG 6

FLOOR
FIRST FLOOR

DRAWING NAME
ARCHITECTURAL

REVISION DATE
AUG 2005

SCALE 1:100	PAGE NUMBER 6.1
----------------	--------------------

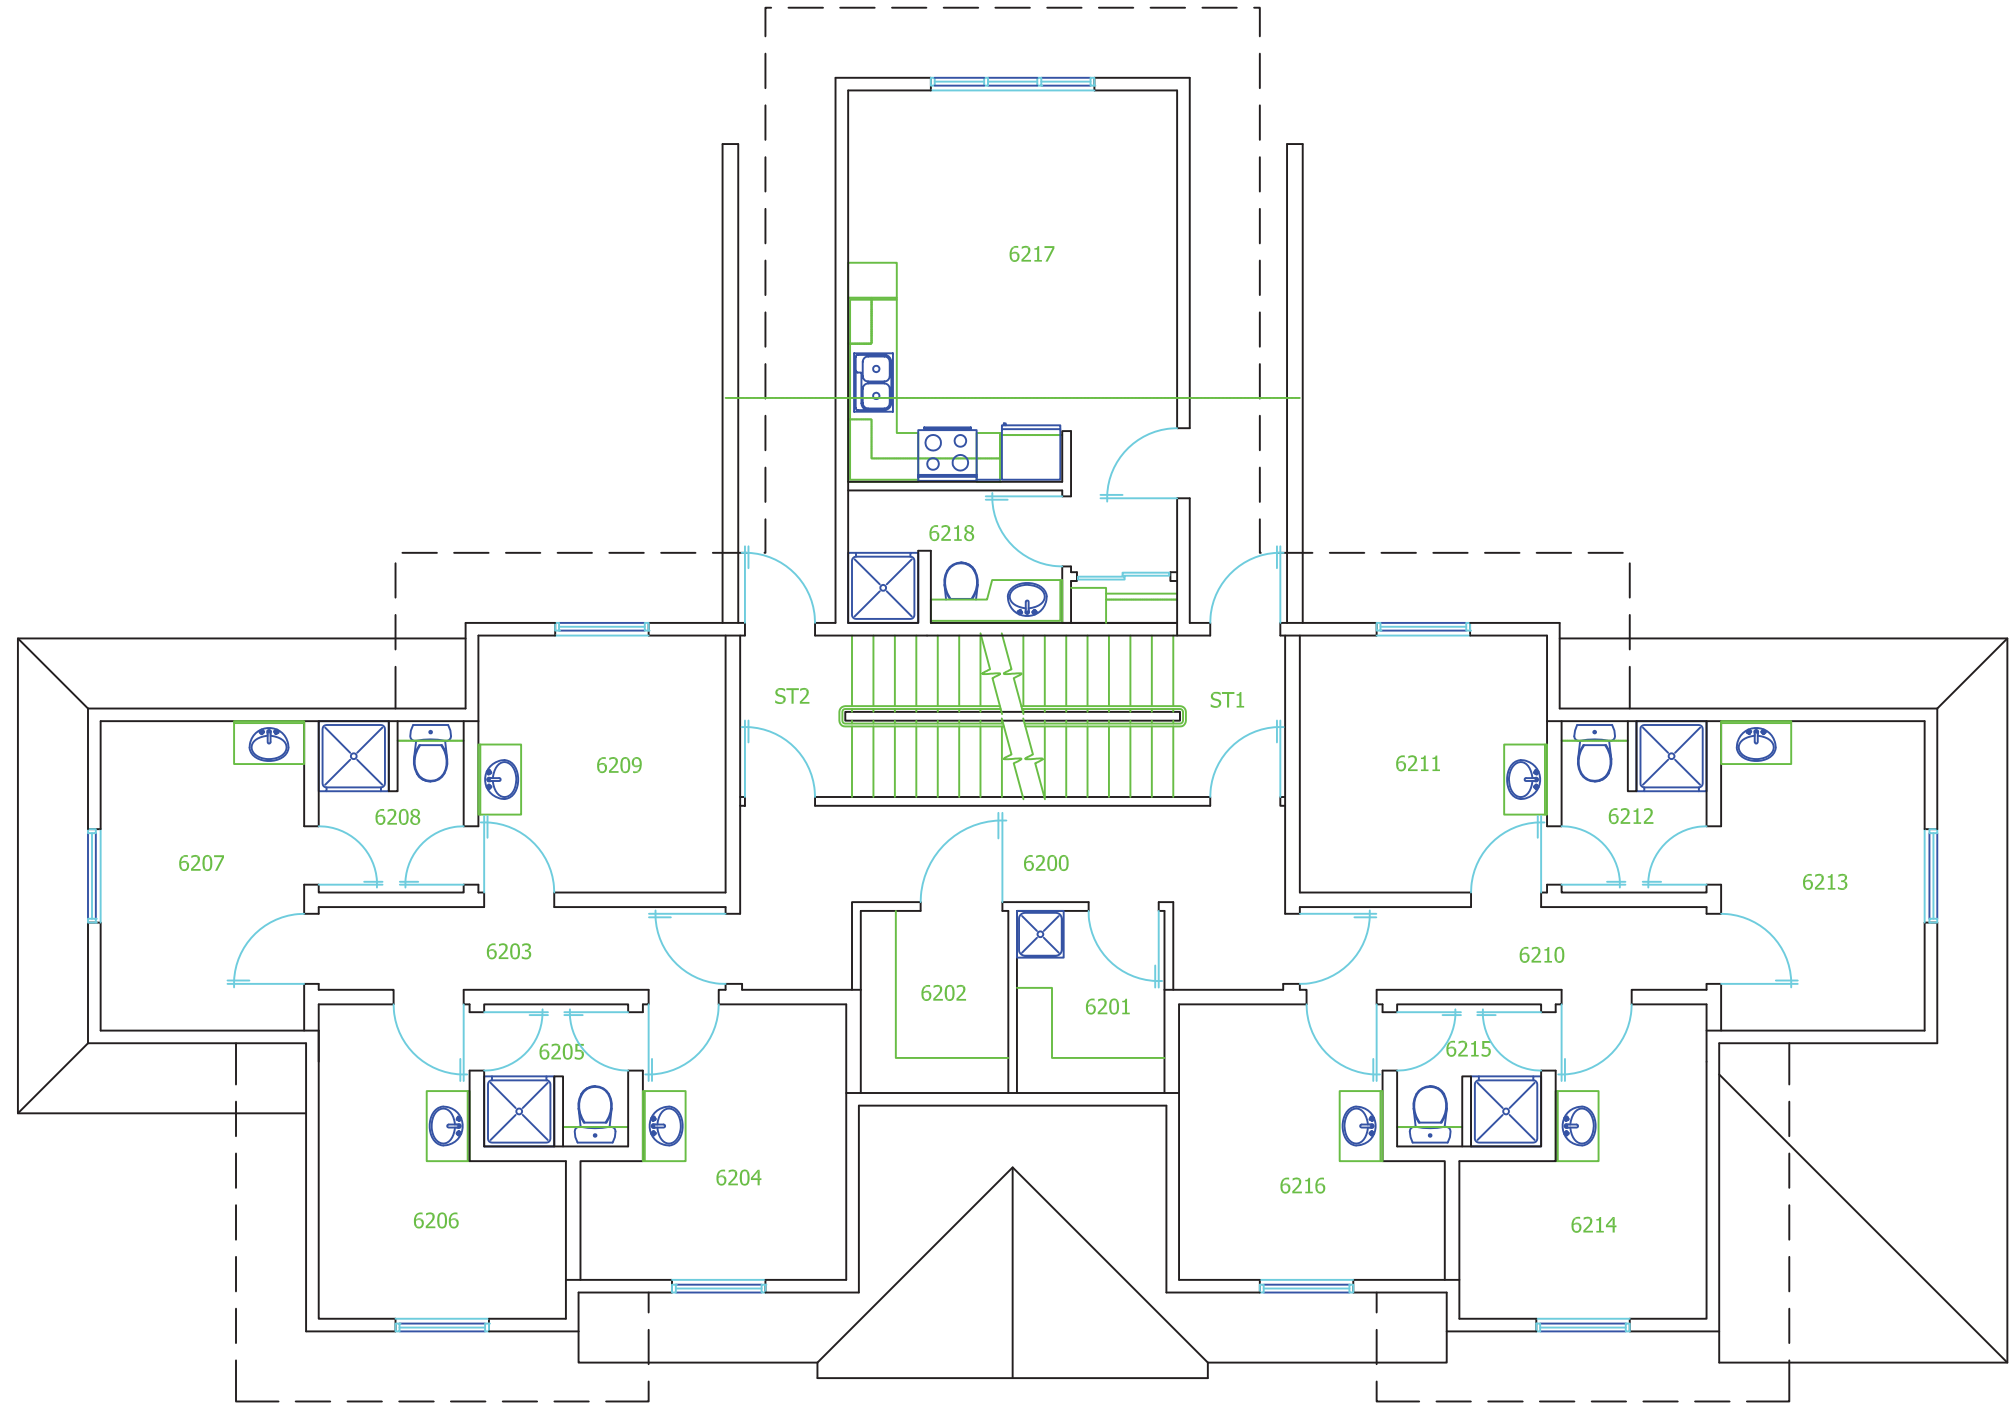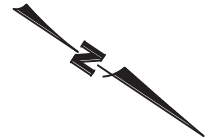



BUILDING NAME AND NUMBER
POWELL RIVER HOUSE
BLDG 6

FLOOR
SECOND FLOOR

DRAWING NAME
ARCHITECTURAL

REVISION DATE
AUG 2005

SCALE 1:100	PAGE NUMBER 6.2
----------------	--------------------

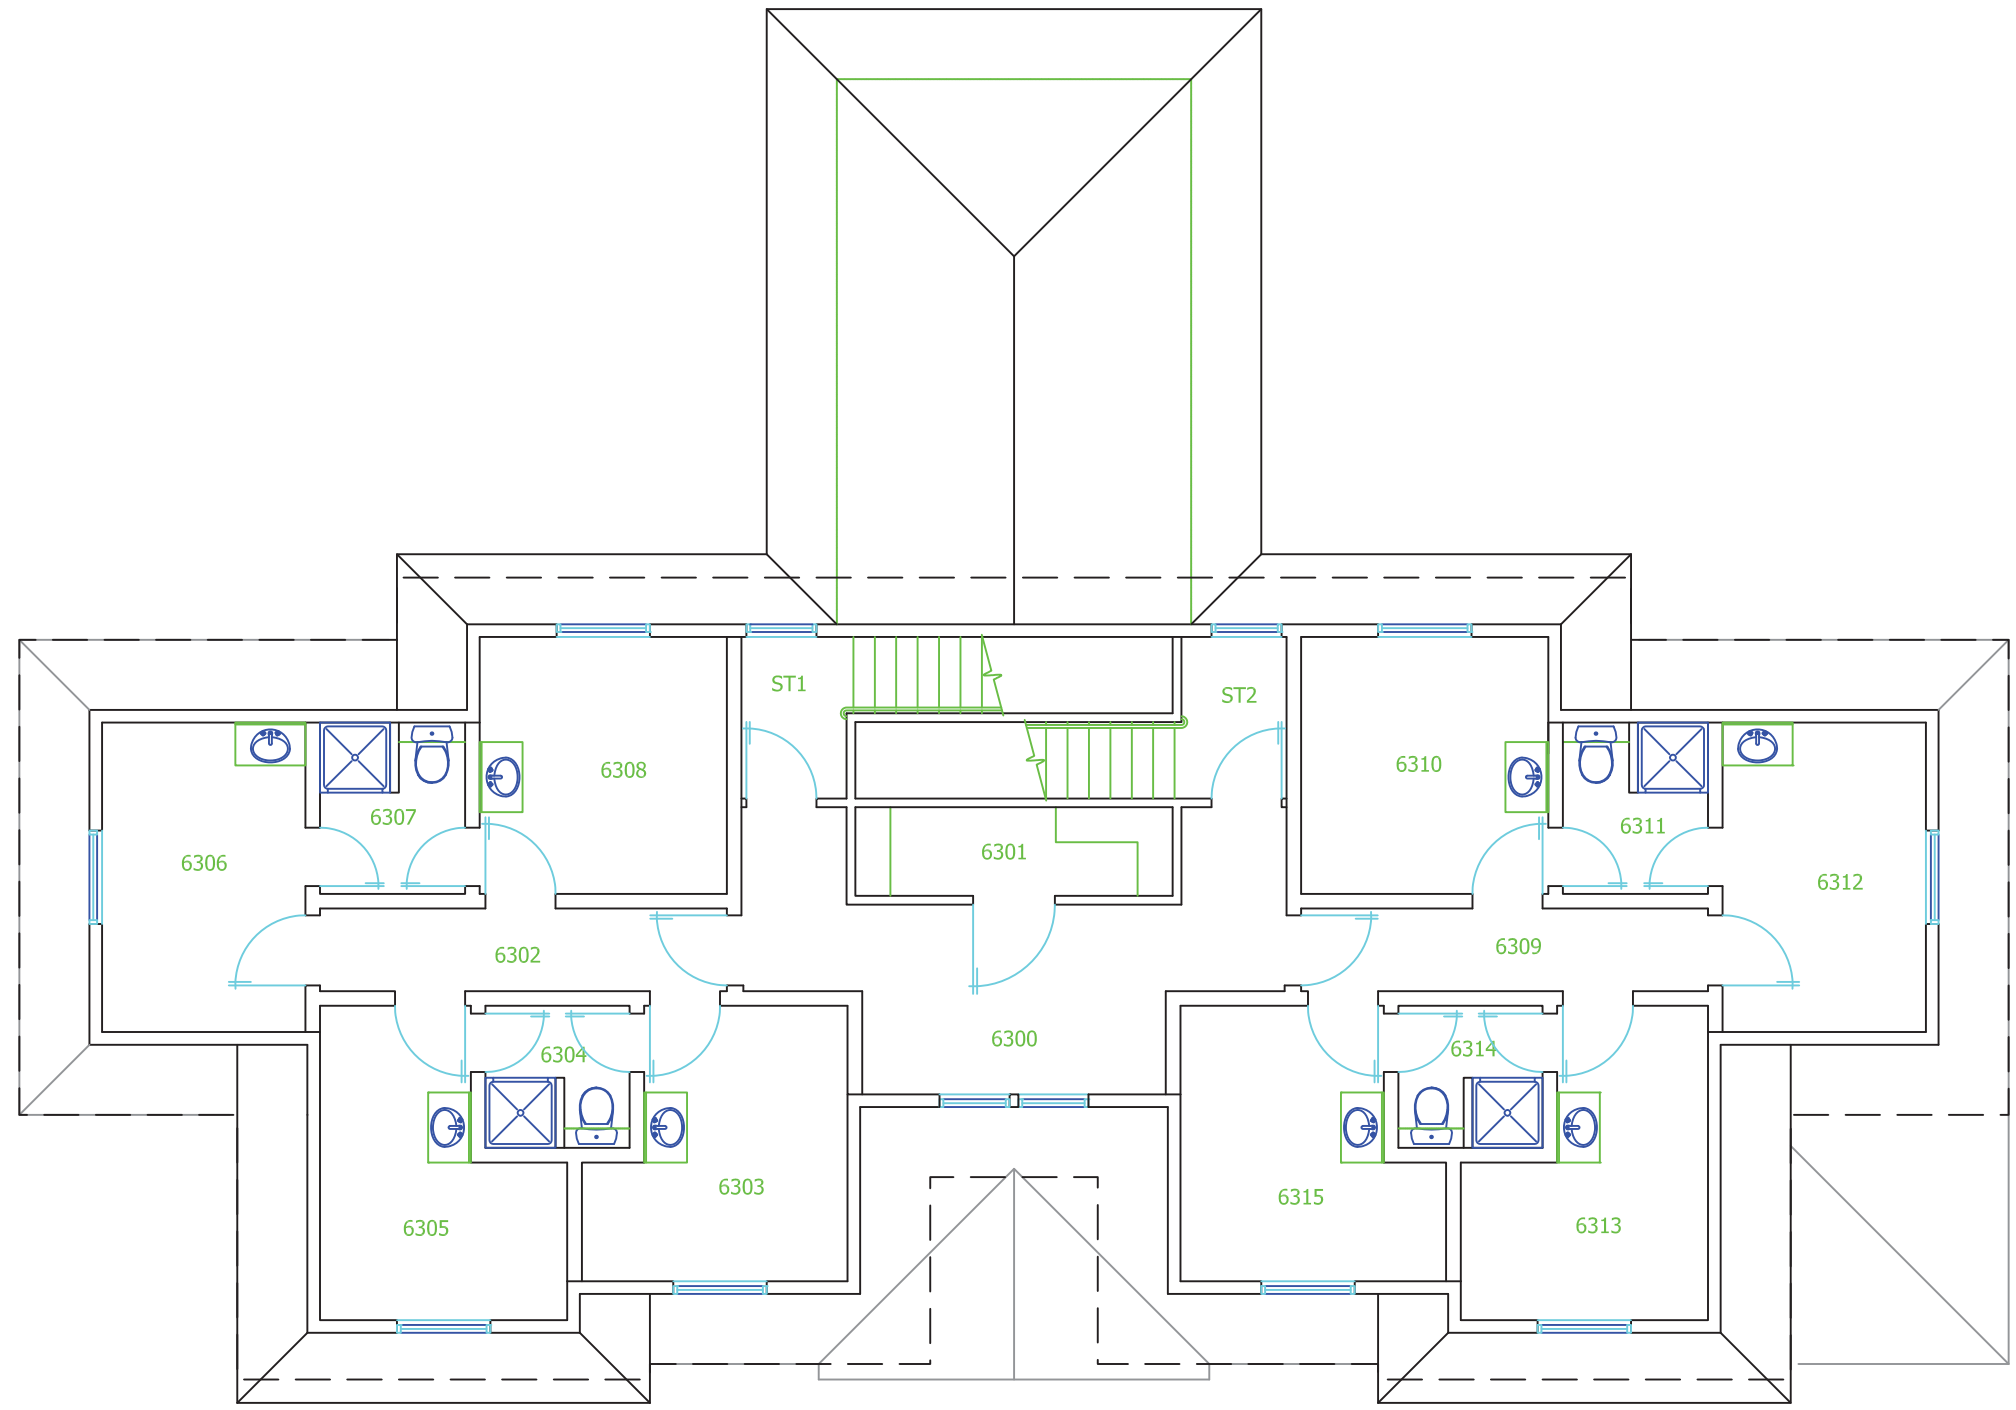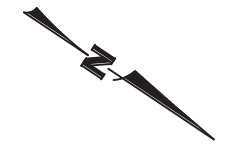



BUILDING NAME AND NUMBER
**POWELL RIVER HOUSE
 BLDG 6**

FLOOR
THIRD FLOOR

DRAWING NAME
ARCHITECTURAL

REVISION DATE
AUG 2005

SCALE 1:100	PAGE NUMBER 6.3
-----------------------	---------------------------

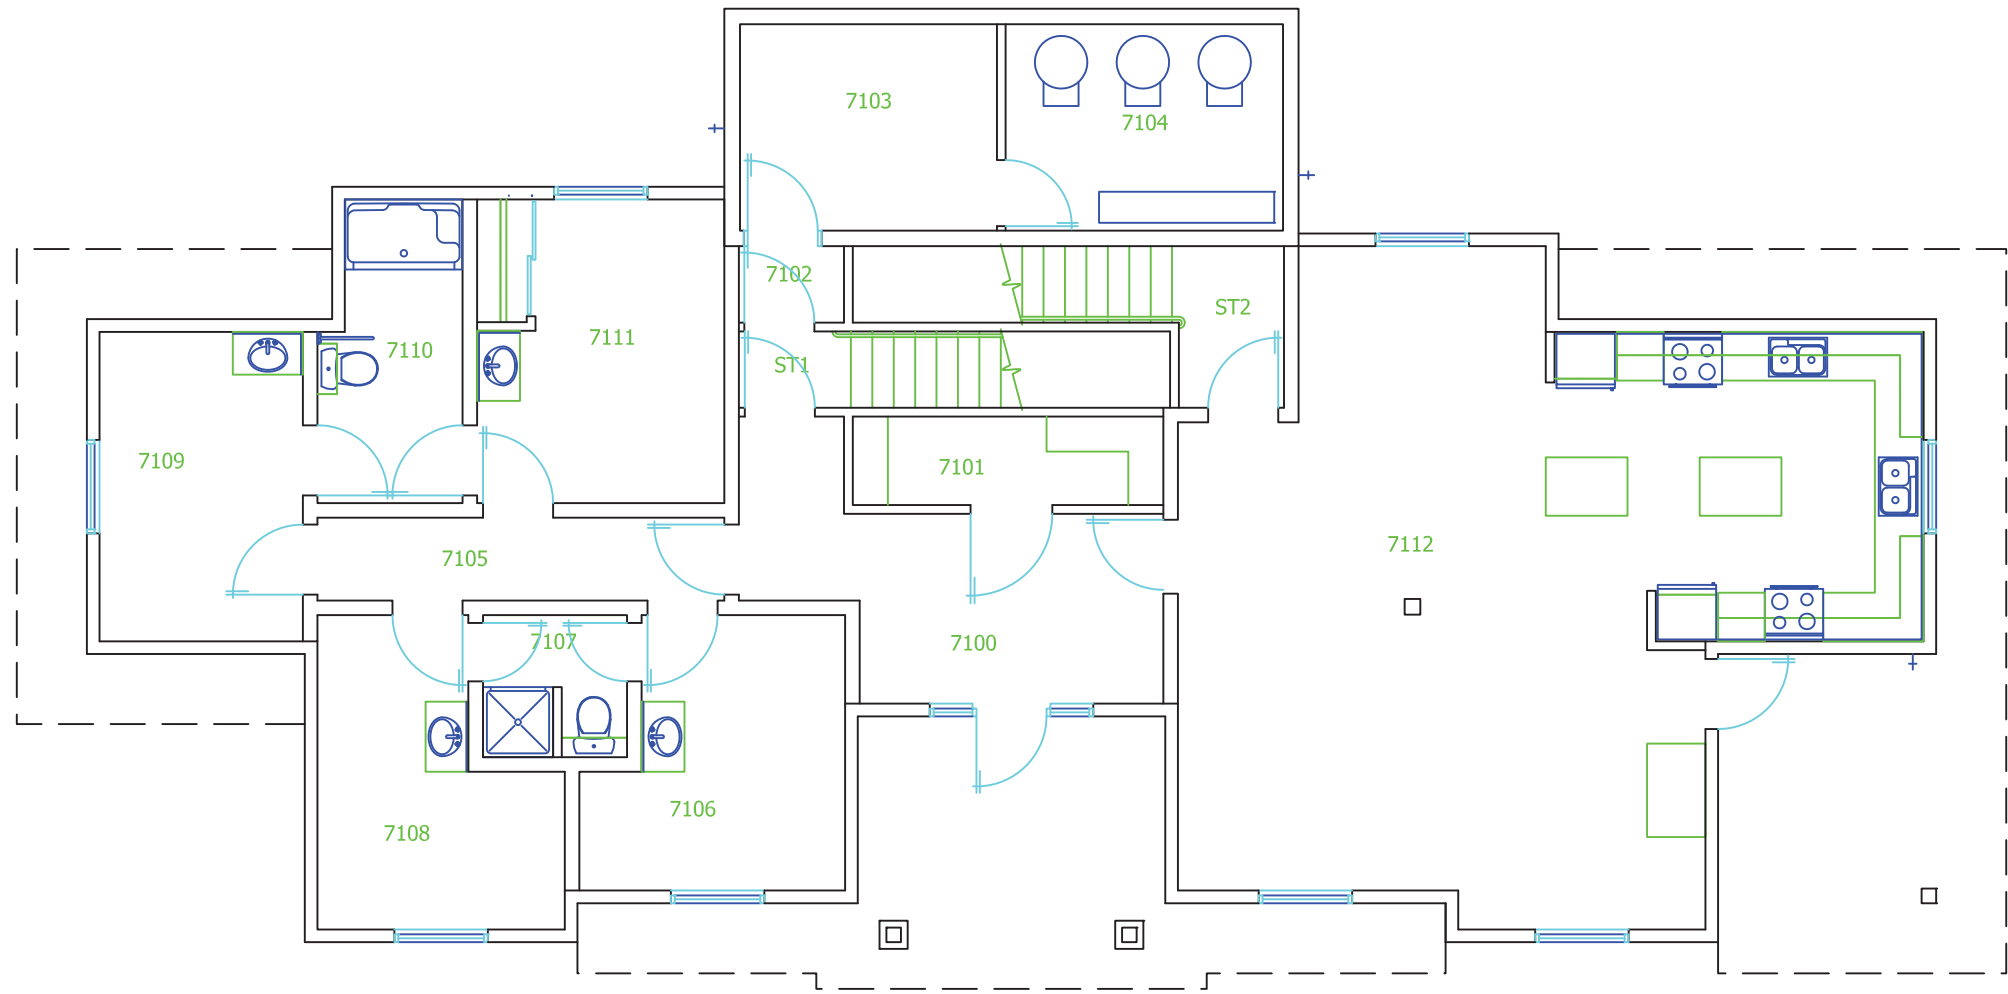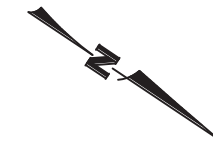

BUILDING NAME AND NUMBER
**COWICHAN HOUSE
 BLDG 7**



FLOOR
FIRST FLOOR

DRAWING NAME
ARCHITECTURAL

REVISION DATE
AUG 2005

SCALE
1:100

PAGE NUMBER
7.1

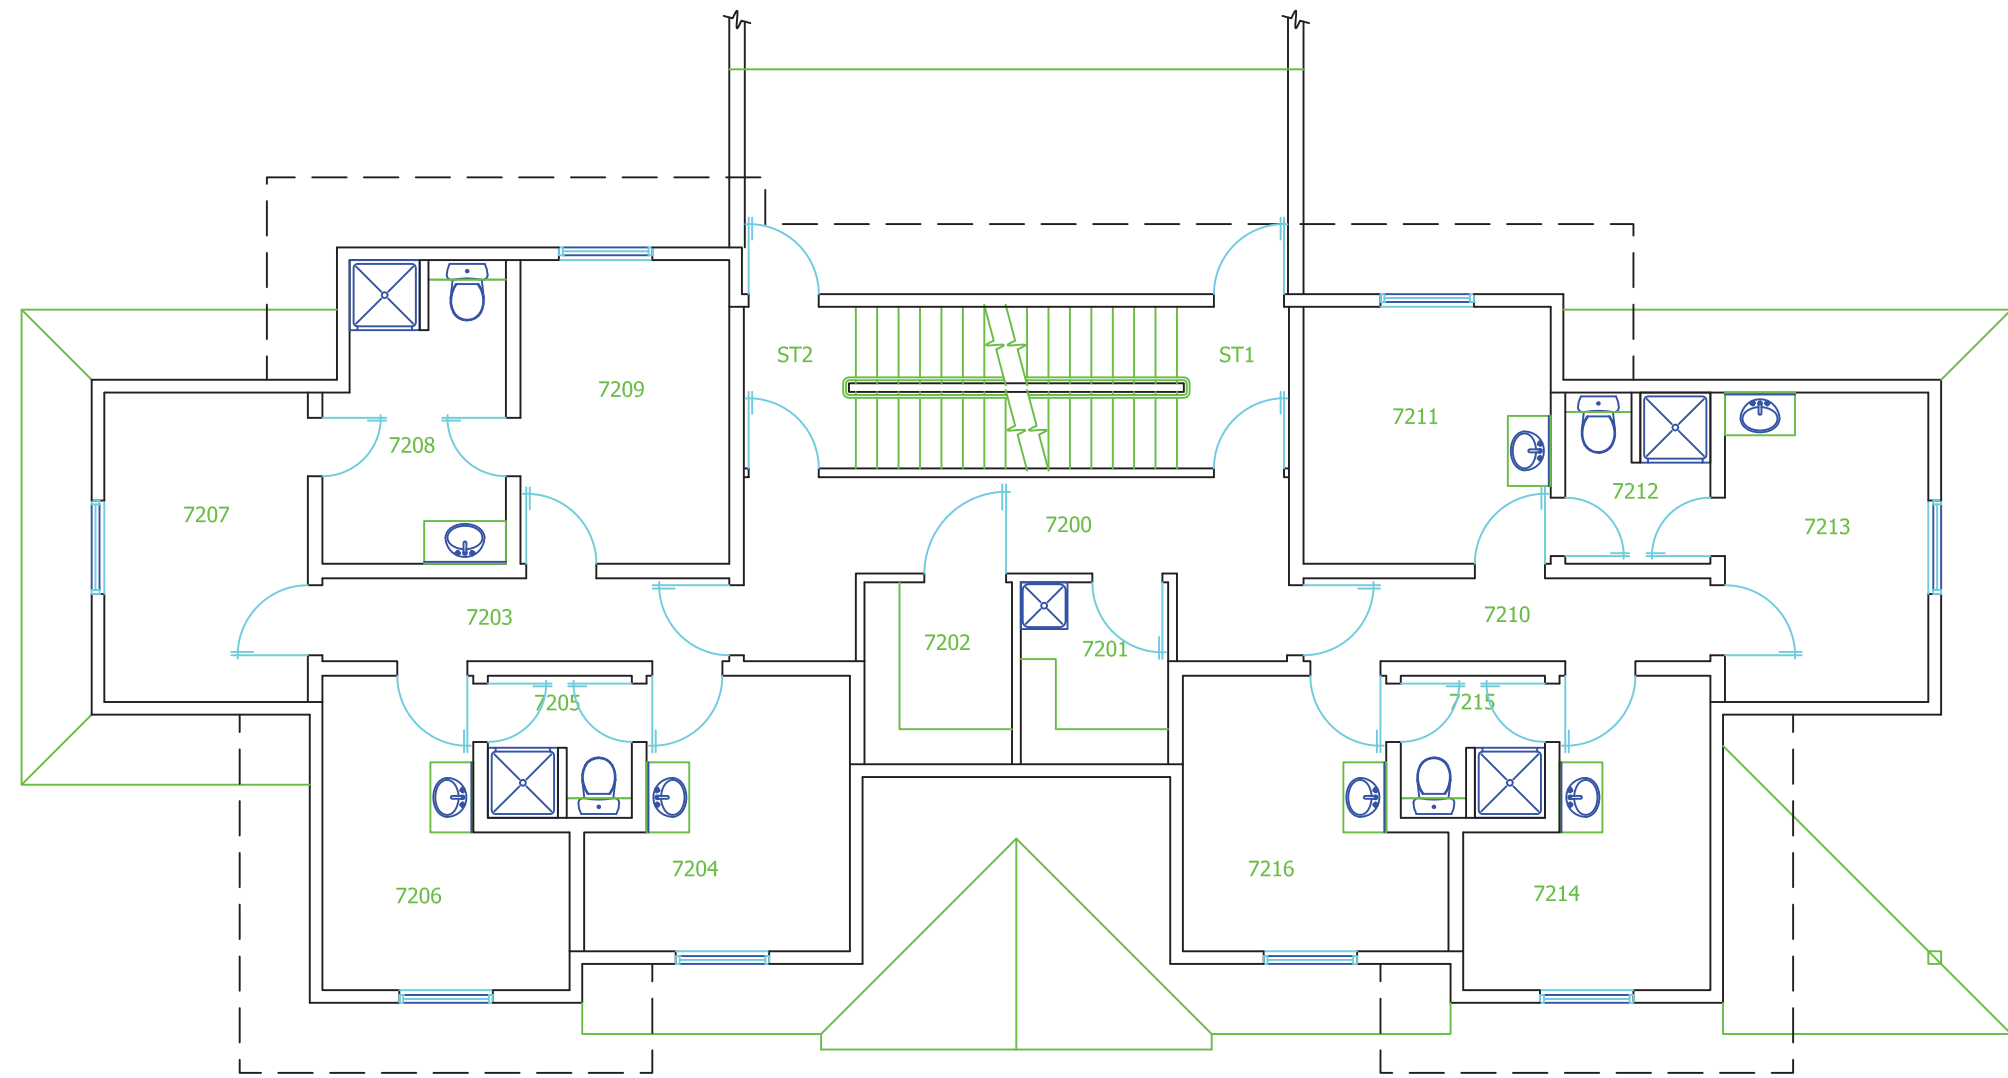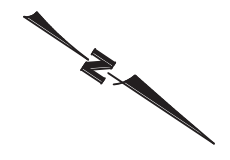

BUILDING NAME AND NUMBER
**COWICHAN HOUSE
 BLDG 7**



FLOOR
SECOND FLOOR

DRAWING NAME
ARCHITECTURAL

REVISION DATE
AUG 2005

SCALE
1:100

PAGE NUMBER
7.2

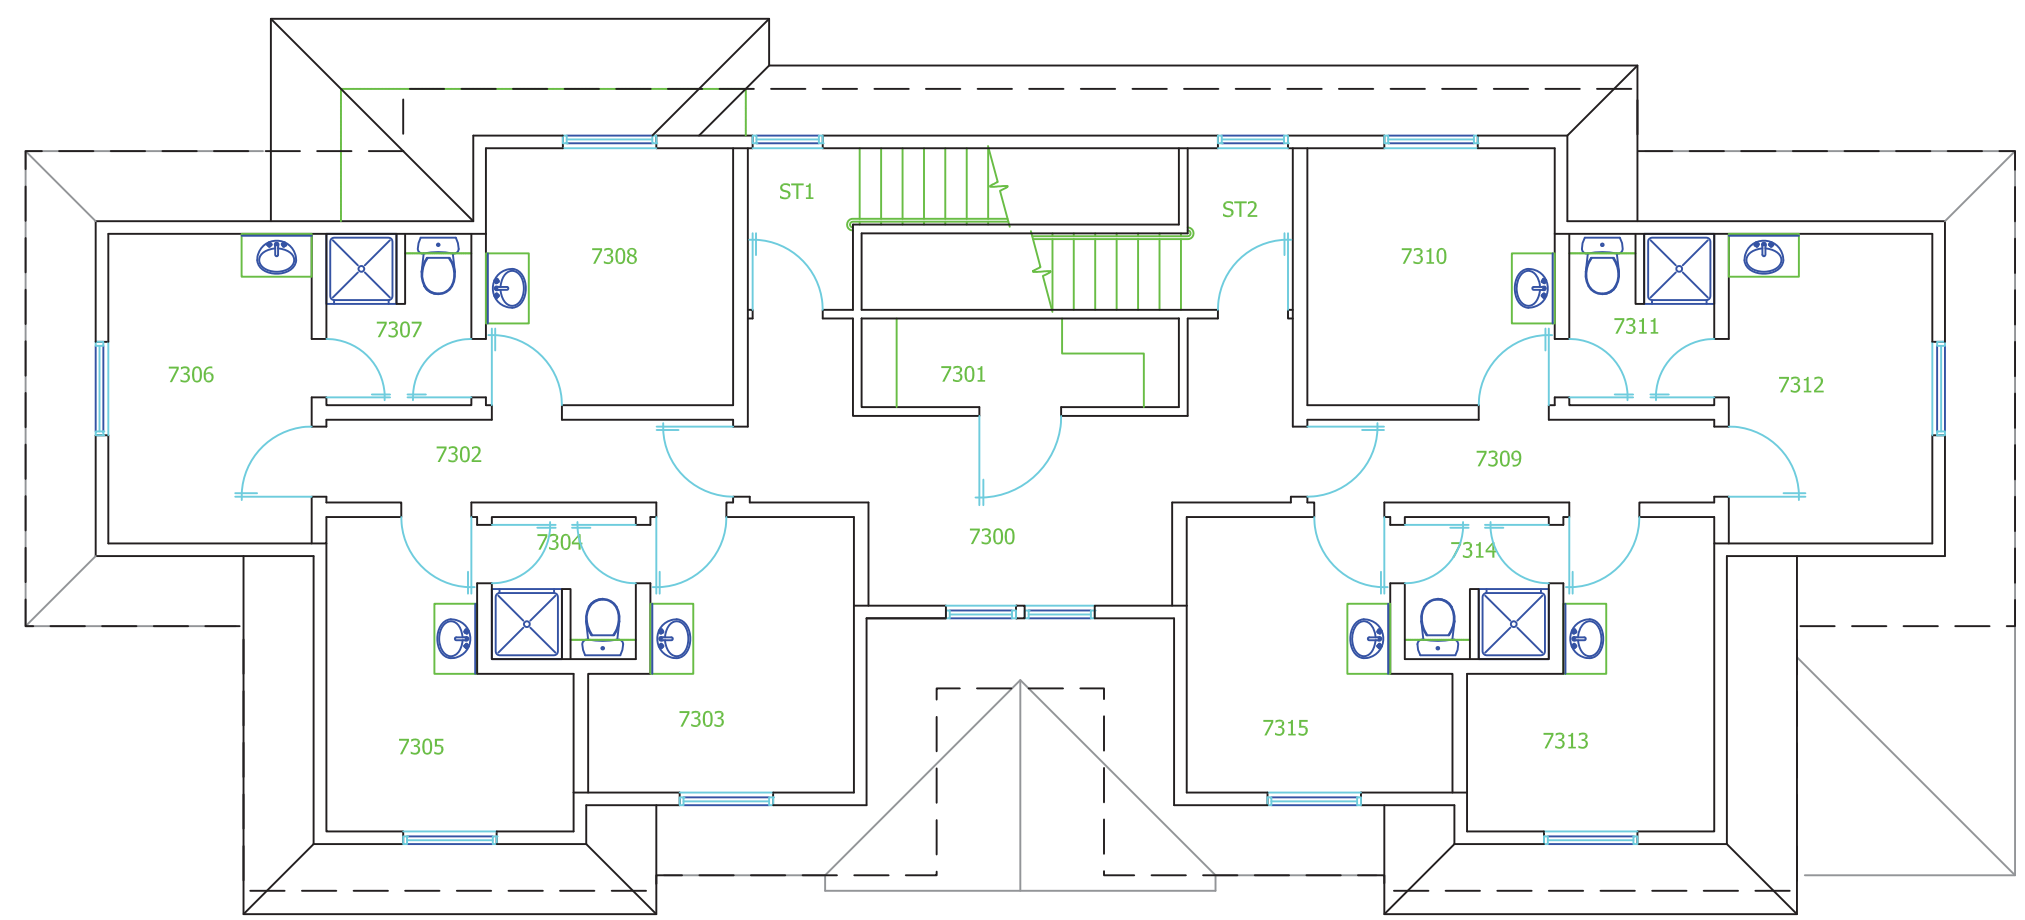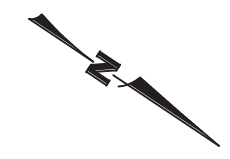

BUILDING NAME AND NUMBER
**COWICHAN HOUSE
 BLDG 7**



FLOOR
THIRD FLOOR

DRAWING NAME
ARCHITECTURAL

REVISION DATE
AUG 2005

SCALE
1:100

PAGE NUMBER
7.3

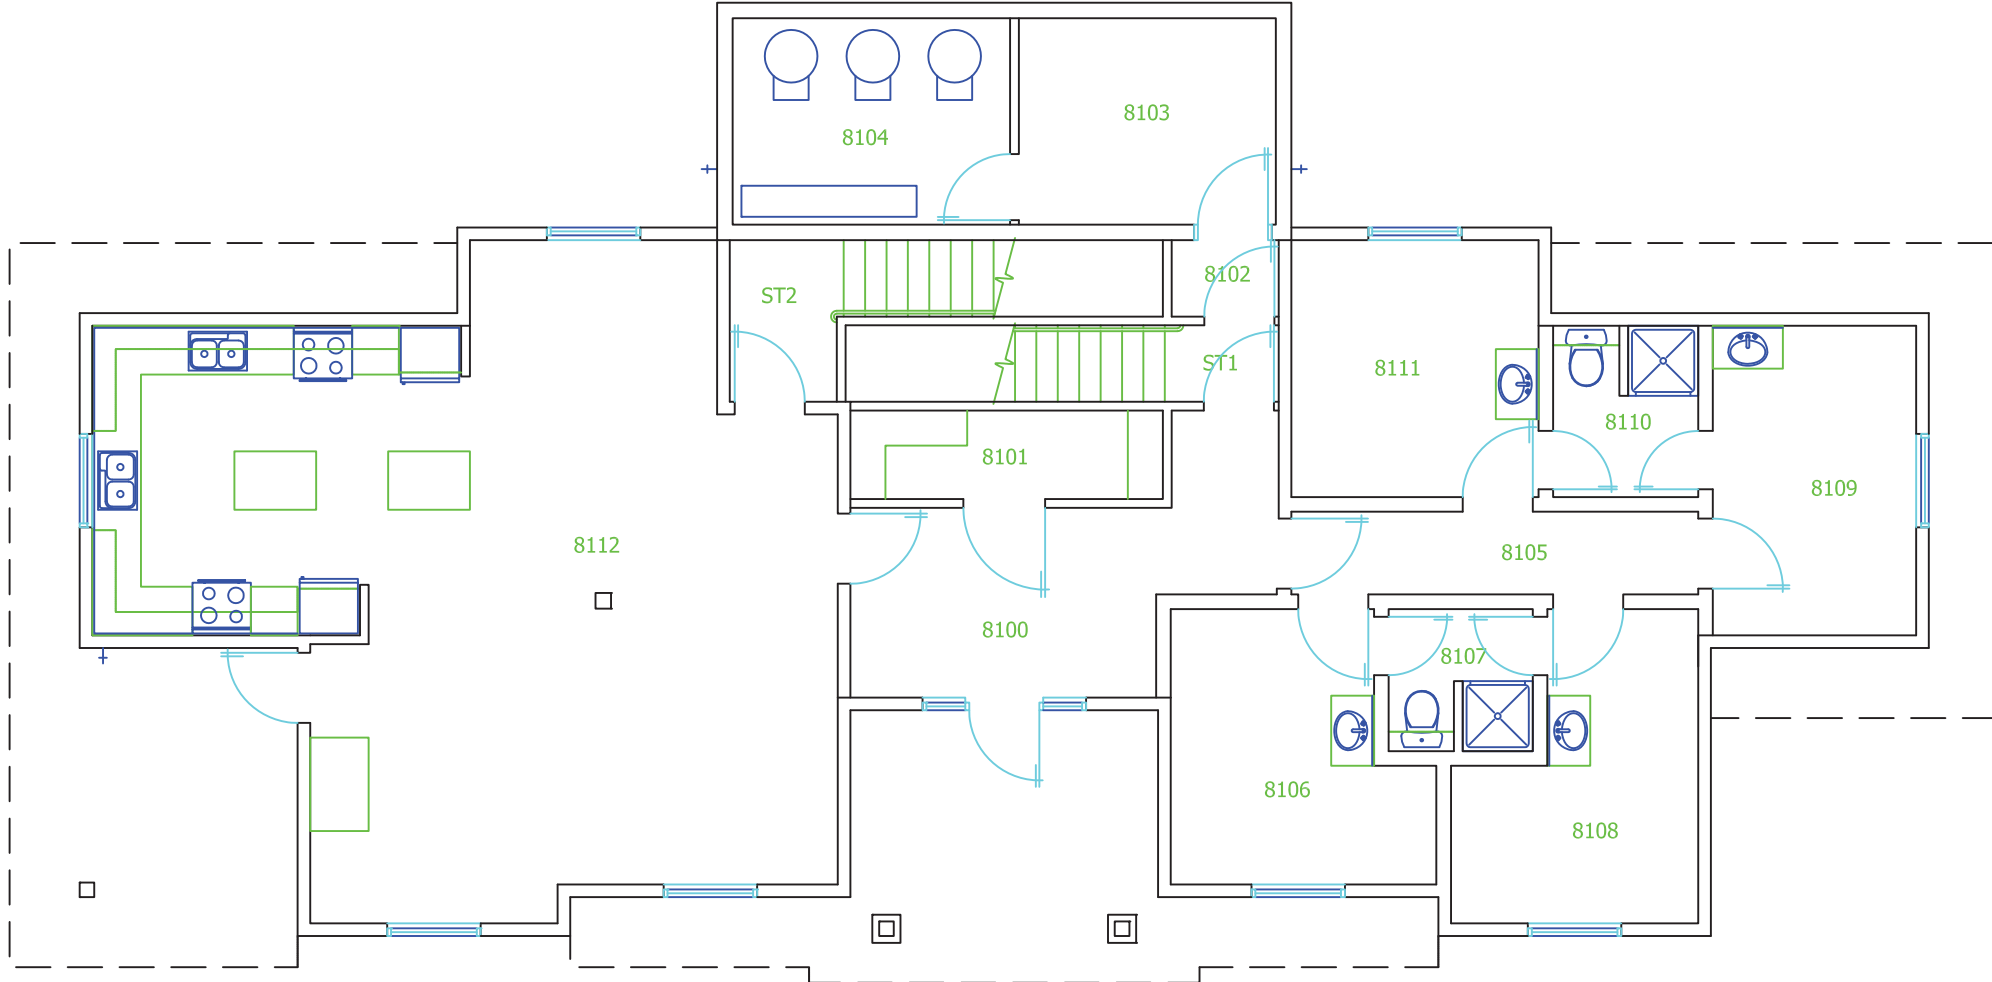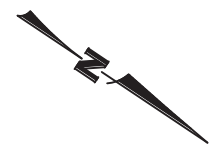

BUILDING NAME AND NUMBER
NANOOSE HOUSE
BLDG 8



FLOOR
FIRST FLOOR

DRAWING NAME
ARCHITECTURAL

REVISION DATE
AUG 2005

SCALE
1:100

PAGE NUMBER
8.1

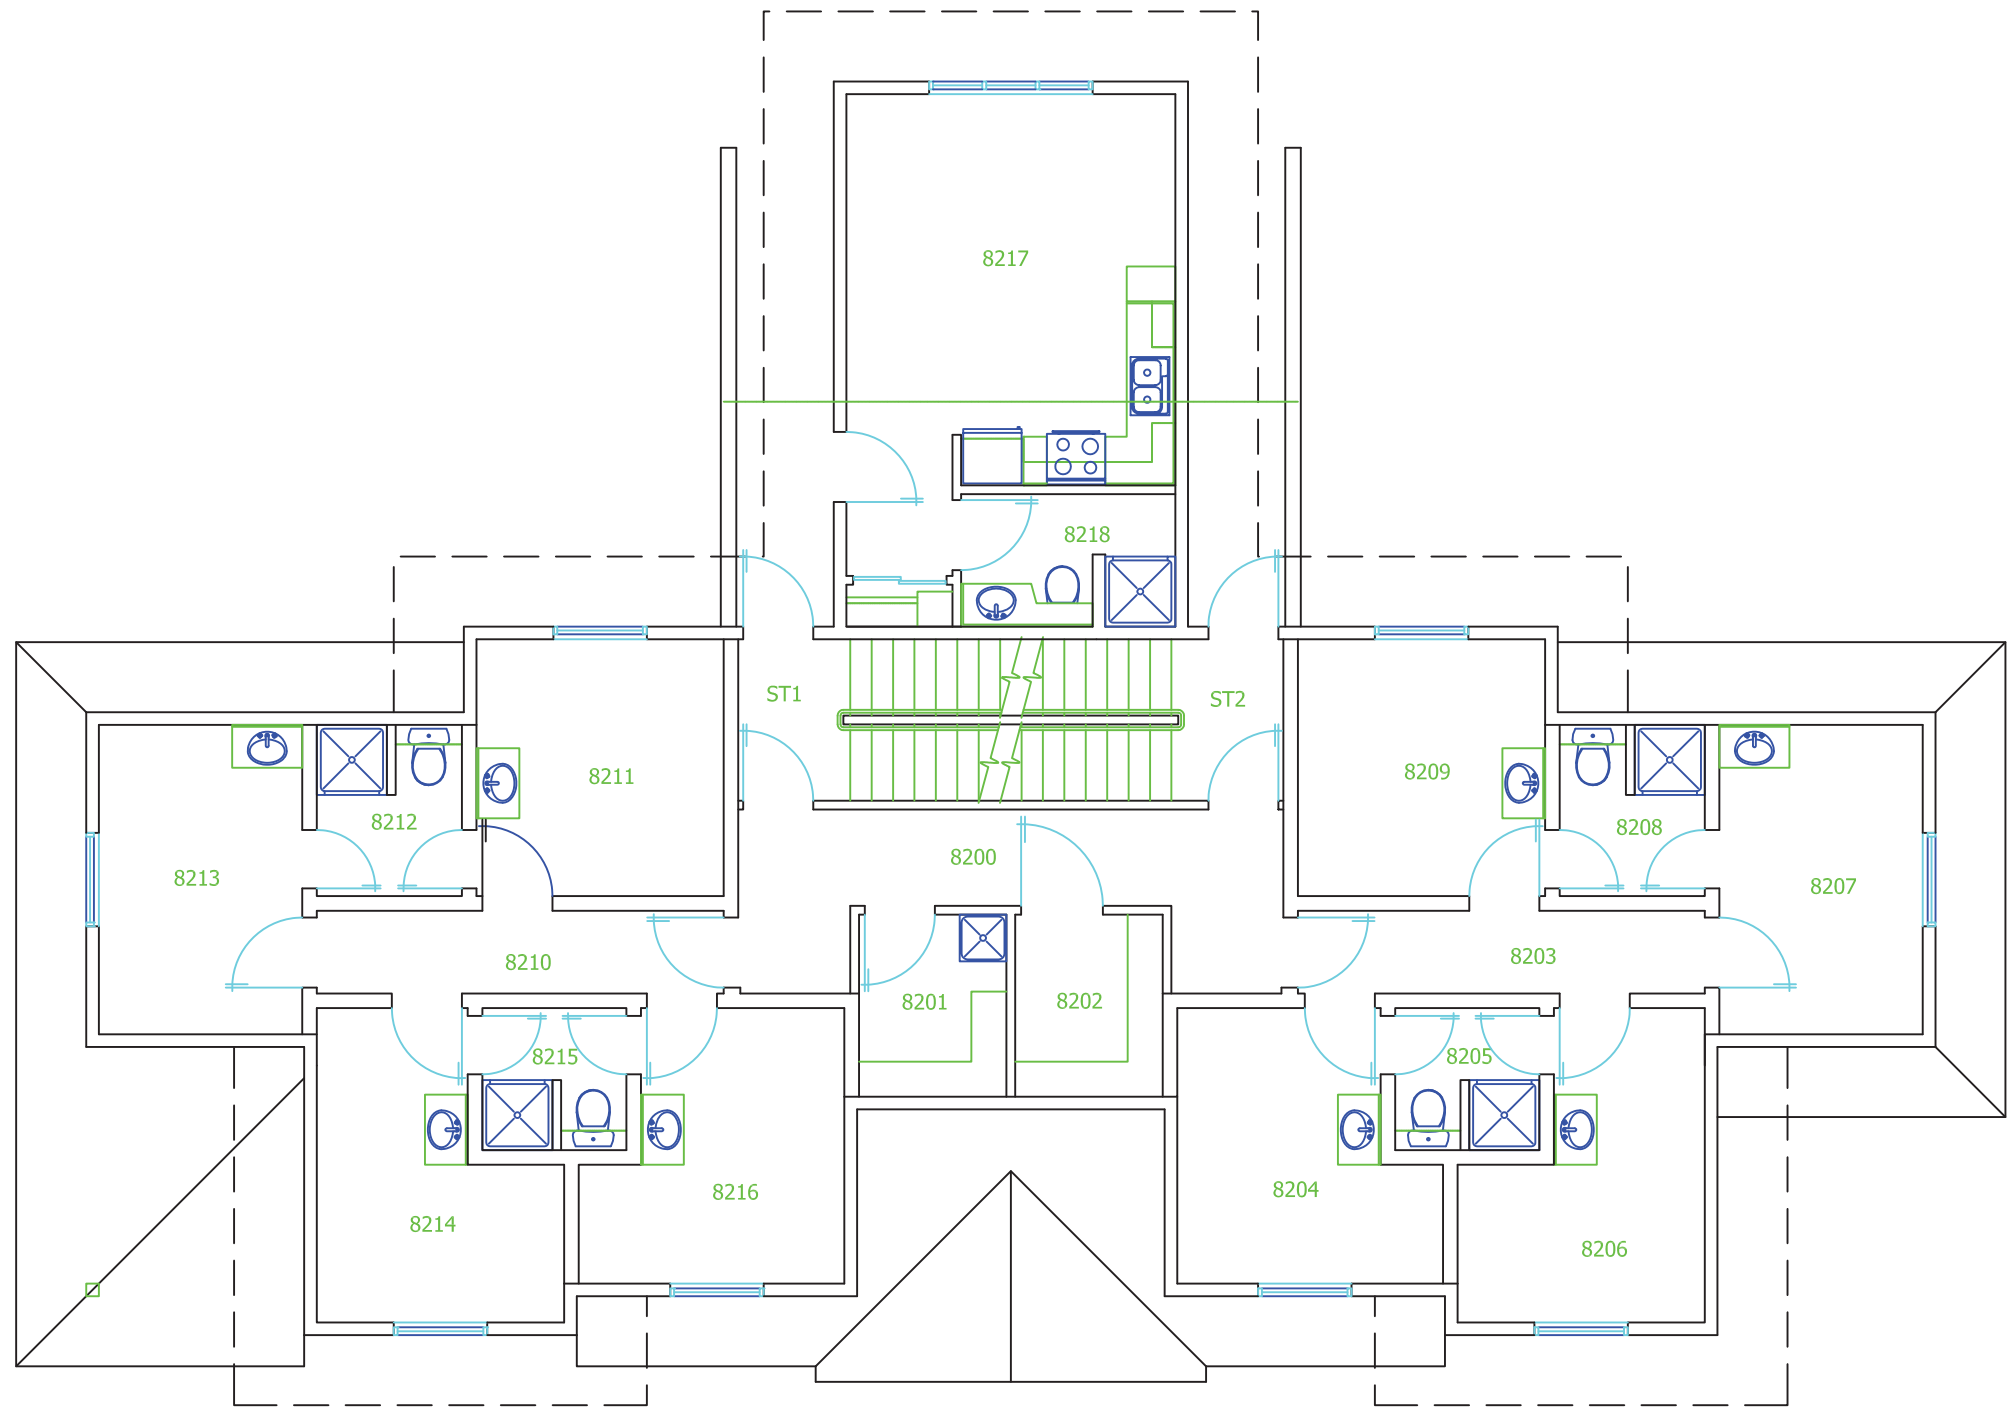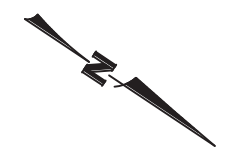

BUILDING NAME AND NUMBER
NANOOSE HOUSE
BLDG 8



FLOOR
SECOND FLOOR

DRAWING NAME
ARCHITECTURAL

REVISION DATE
AUG 2005

SCALE
1:100

PAGE NUMBER
8.2

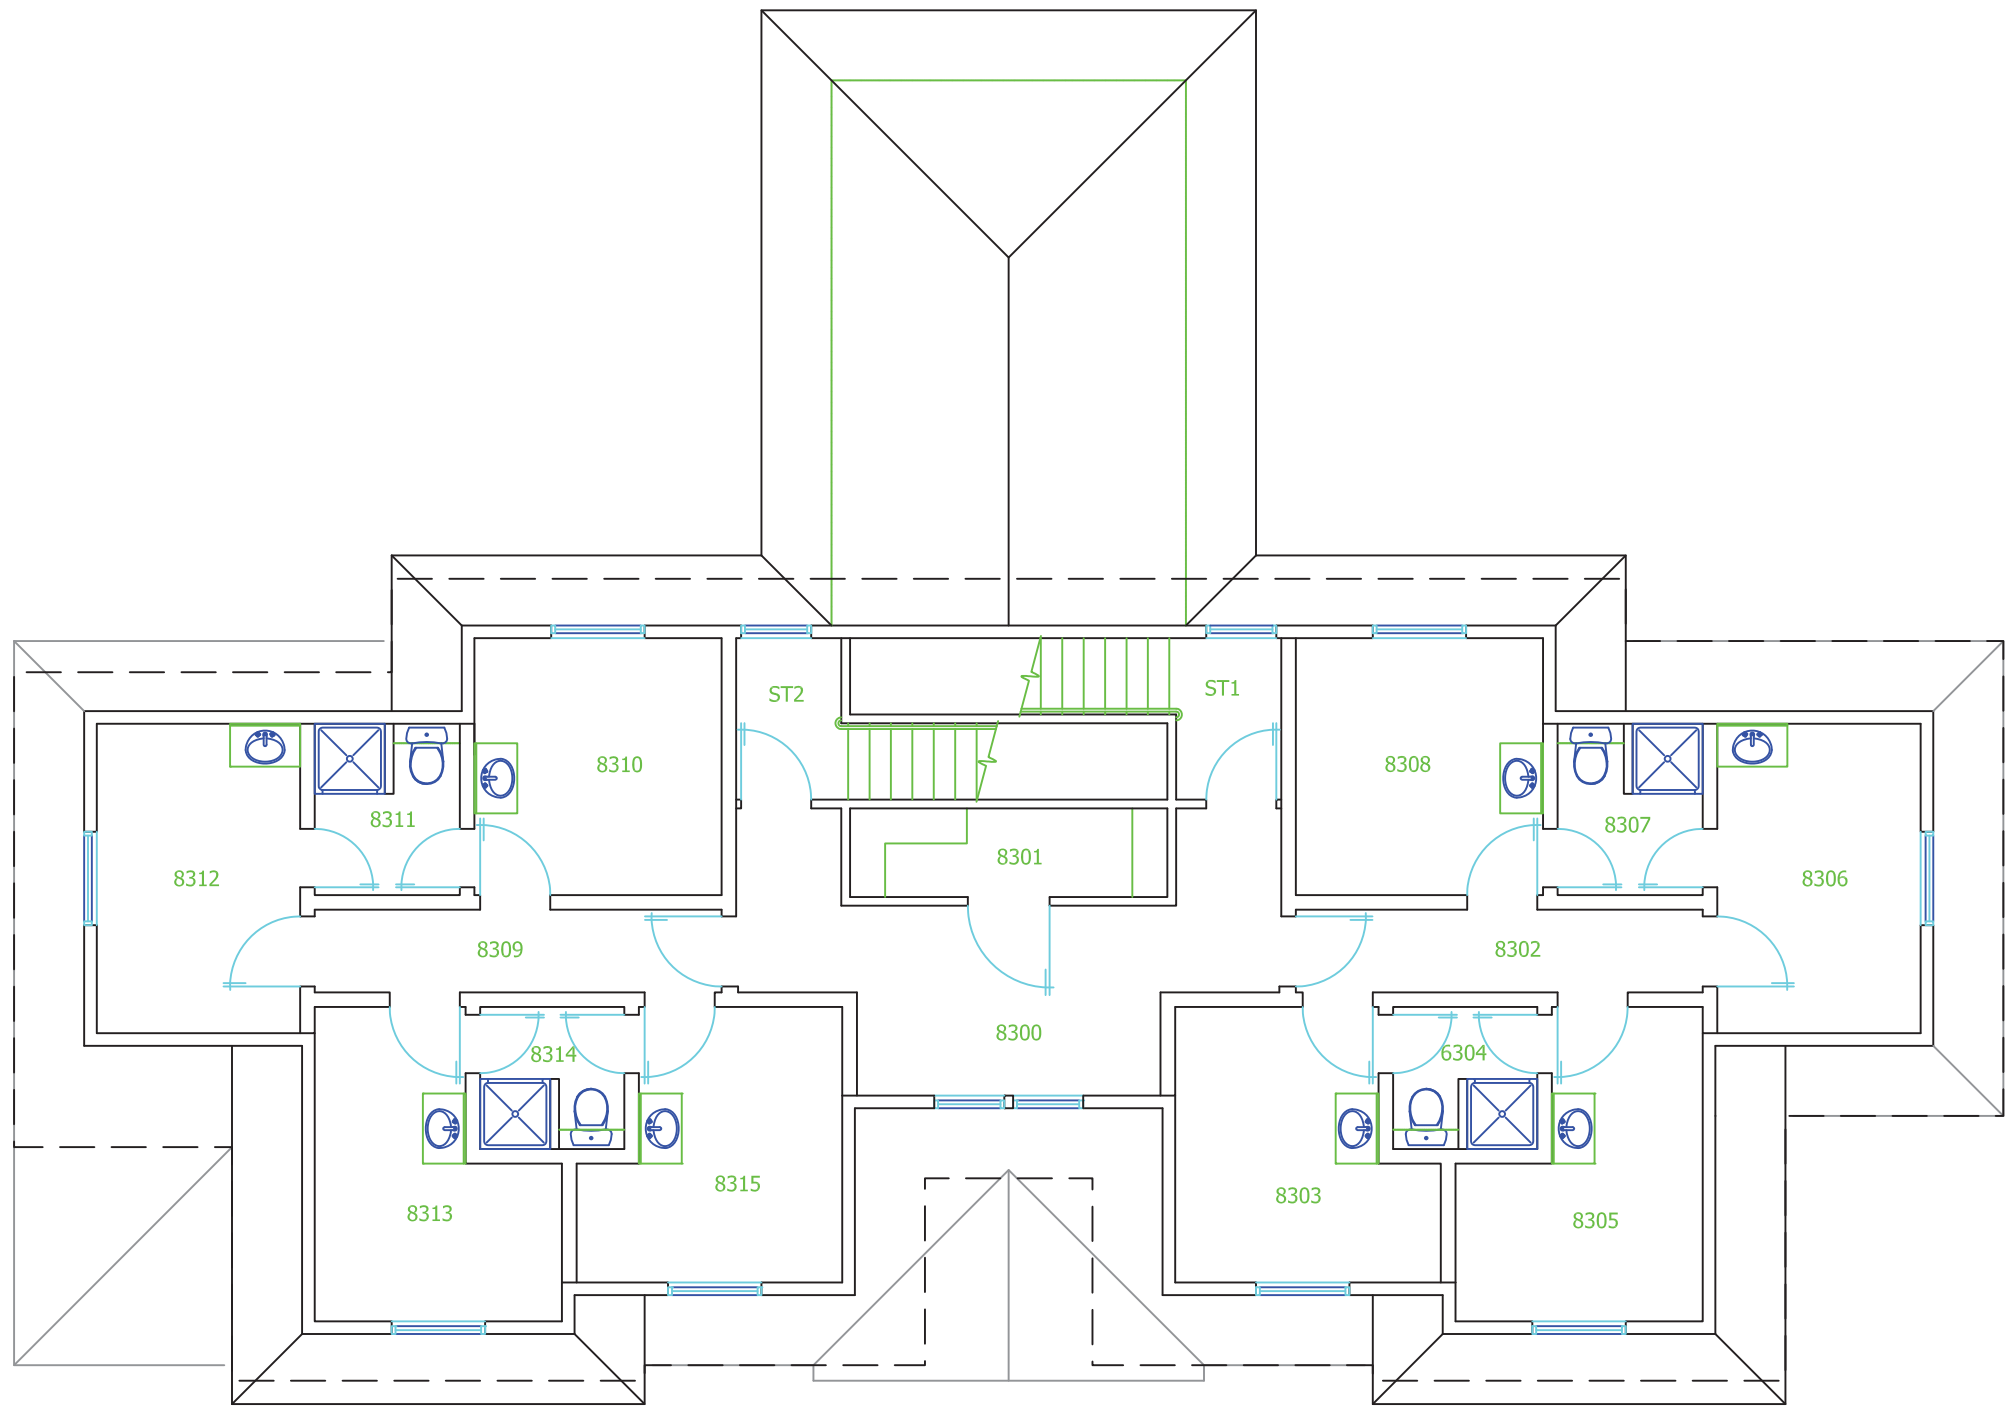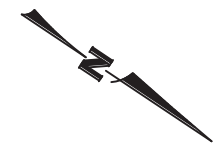

BUILDING NAME AND NUMBER
**NANOOSE HOUSE
 BLDG 8**



FLOOR
THIRD FLOOR

DRAWING NAME
ARCHITECTURAL

REVISION DATE
AUG 2005

SCALE
1:100

PAGE NUMBER
8.3

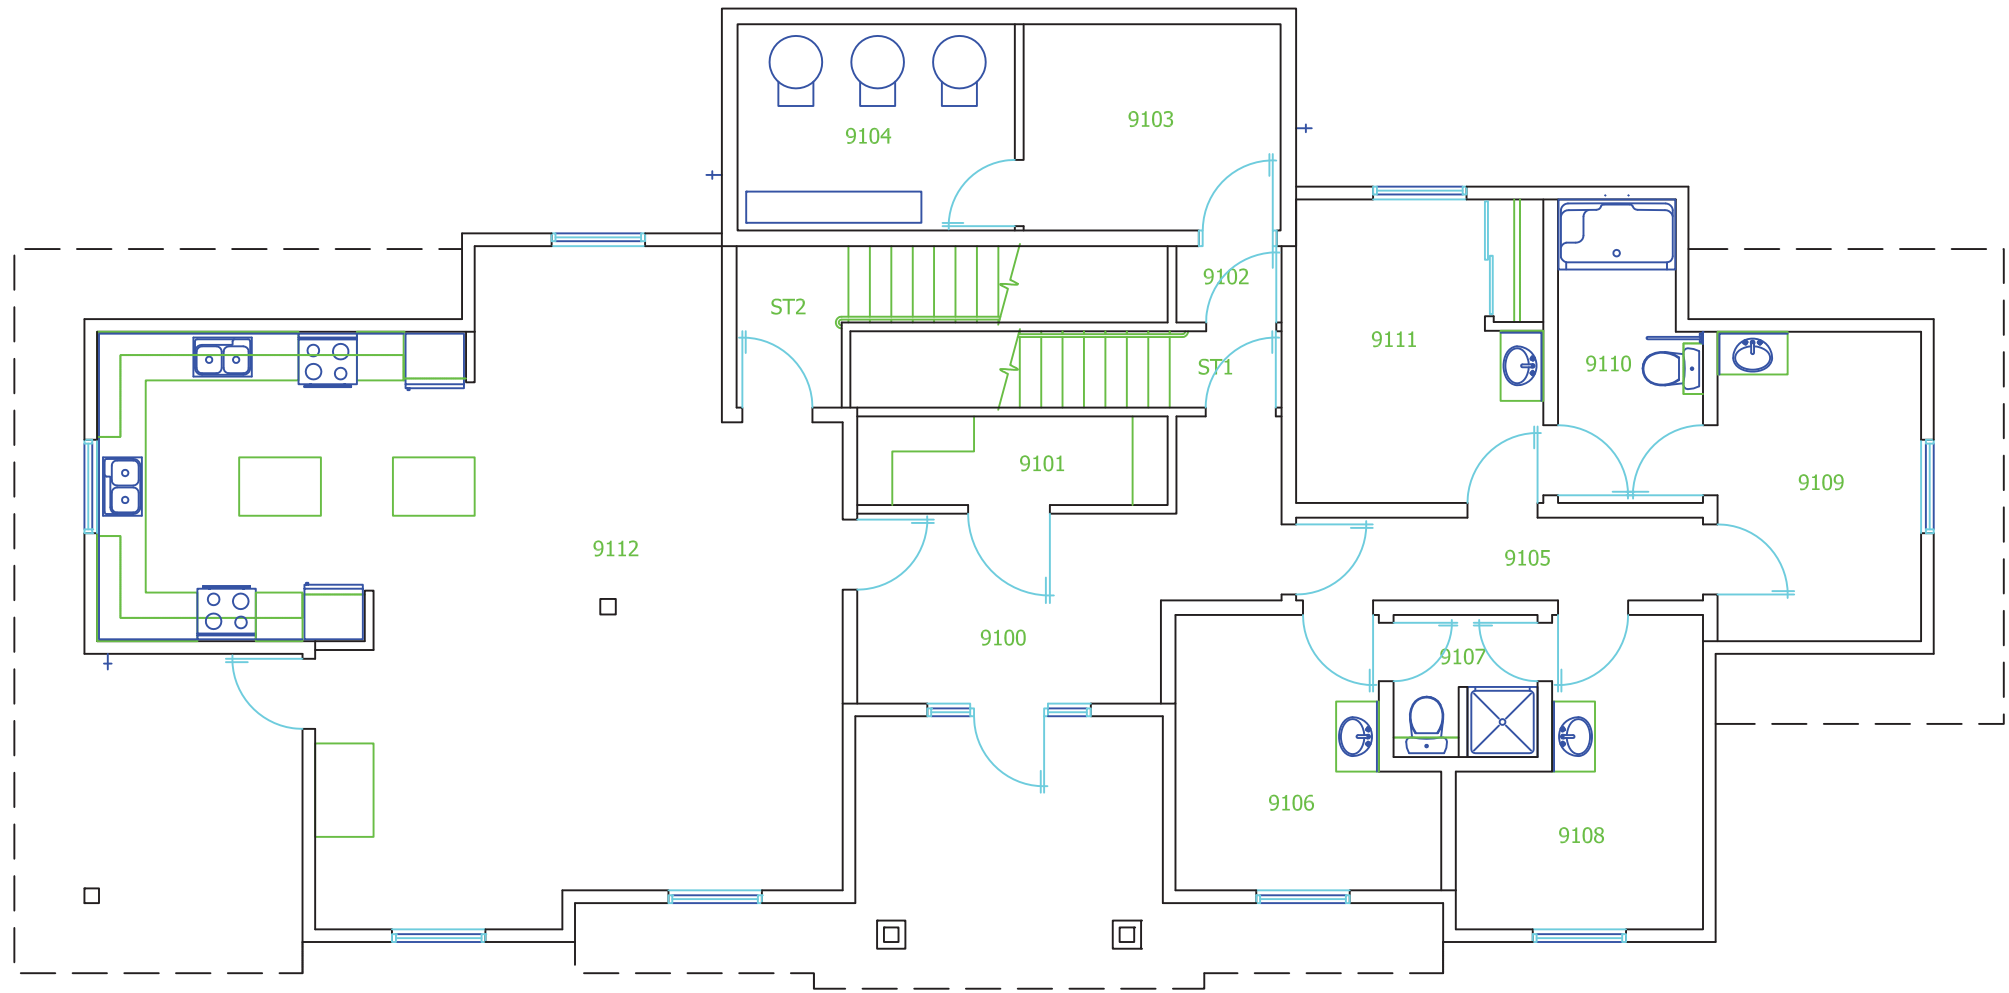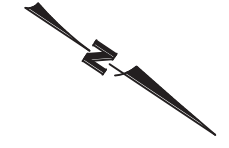

BUILDING NAME AND NUMBER
**QUALICUM HOUSE
 BLDG 9**



FLOOR
FIRST FLOOR

DRAWING NAME
ARCHITECTURAL

REVISION DATE
AUG 2005

SCALE
1:100

PAGE NUMBER
9.1

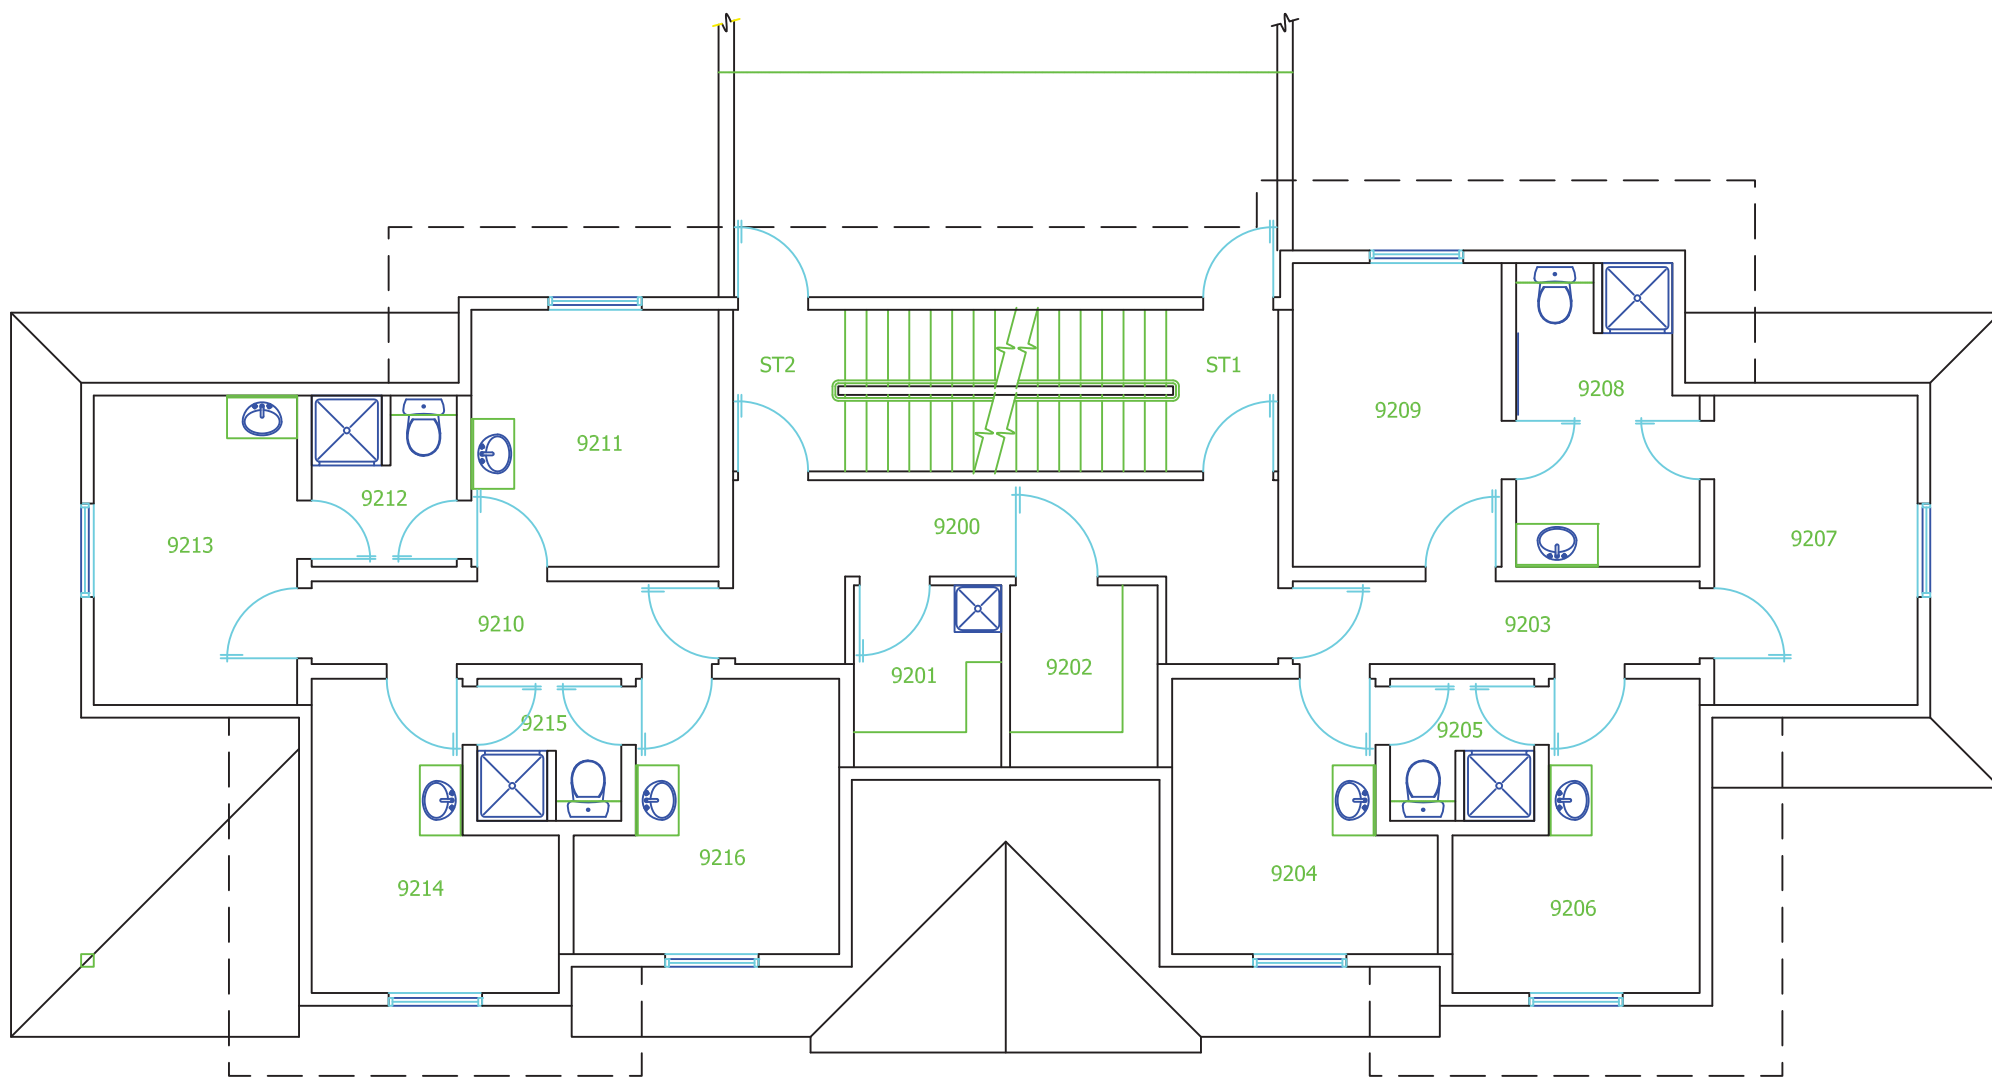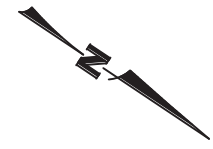

BUILDING NAME AND NUMBER
**QUALICUM HOUSE
 BLDG 9**



FLOOR
SECOND FLOOR

DRAWING NAME
ARCHITECTURAL

REVISION DATE
AUG 2005

SCALE
1:100

PAGE NUMBER
9.2

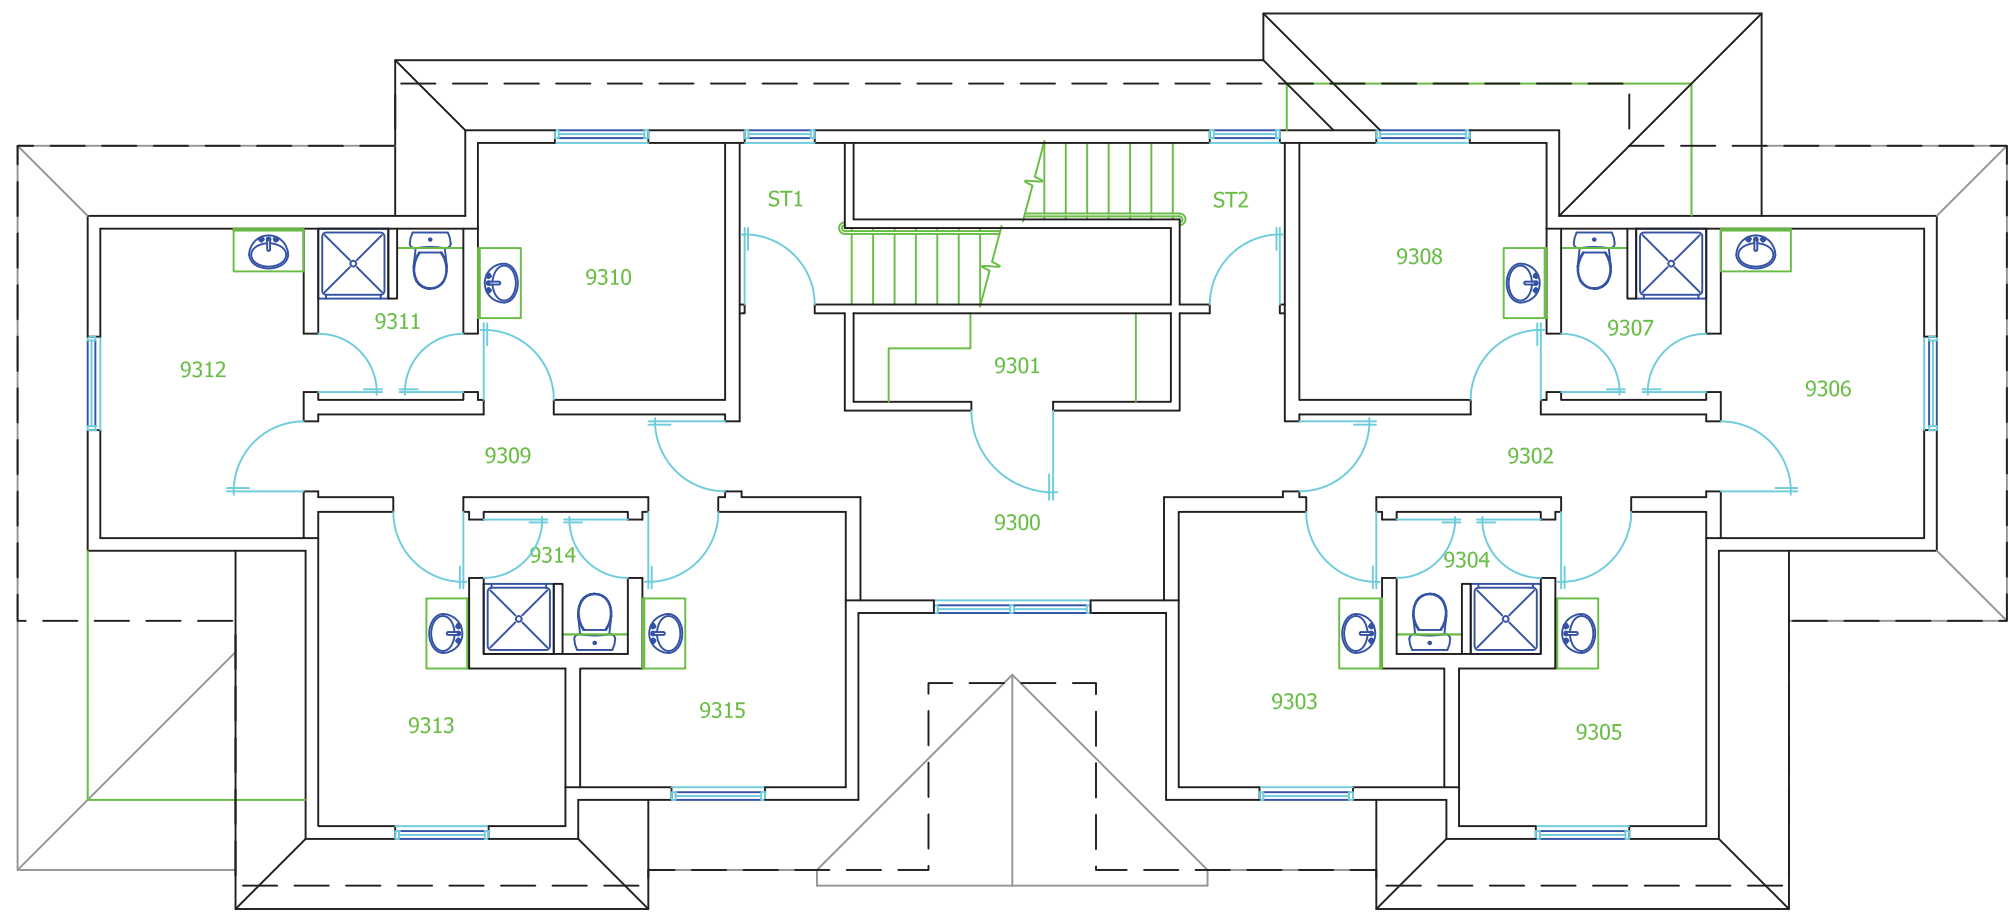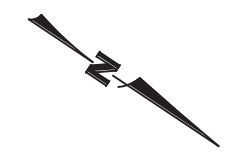

BUILDING NAME AND NUMBER
**QUALICUM HOUSE
 BLDG 9**


FLOOR
THIRD FLOOR

DRAWING NAME
ARCHITECTURAL

REVISION DATE
AUG 2005

SCALE
1:100

PAGE NUMBER
9.3

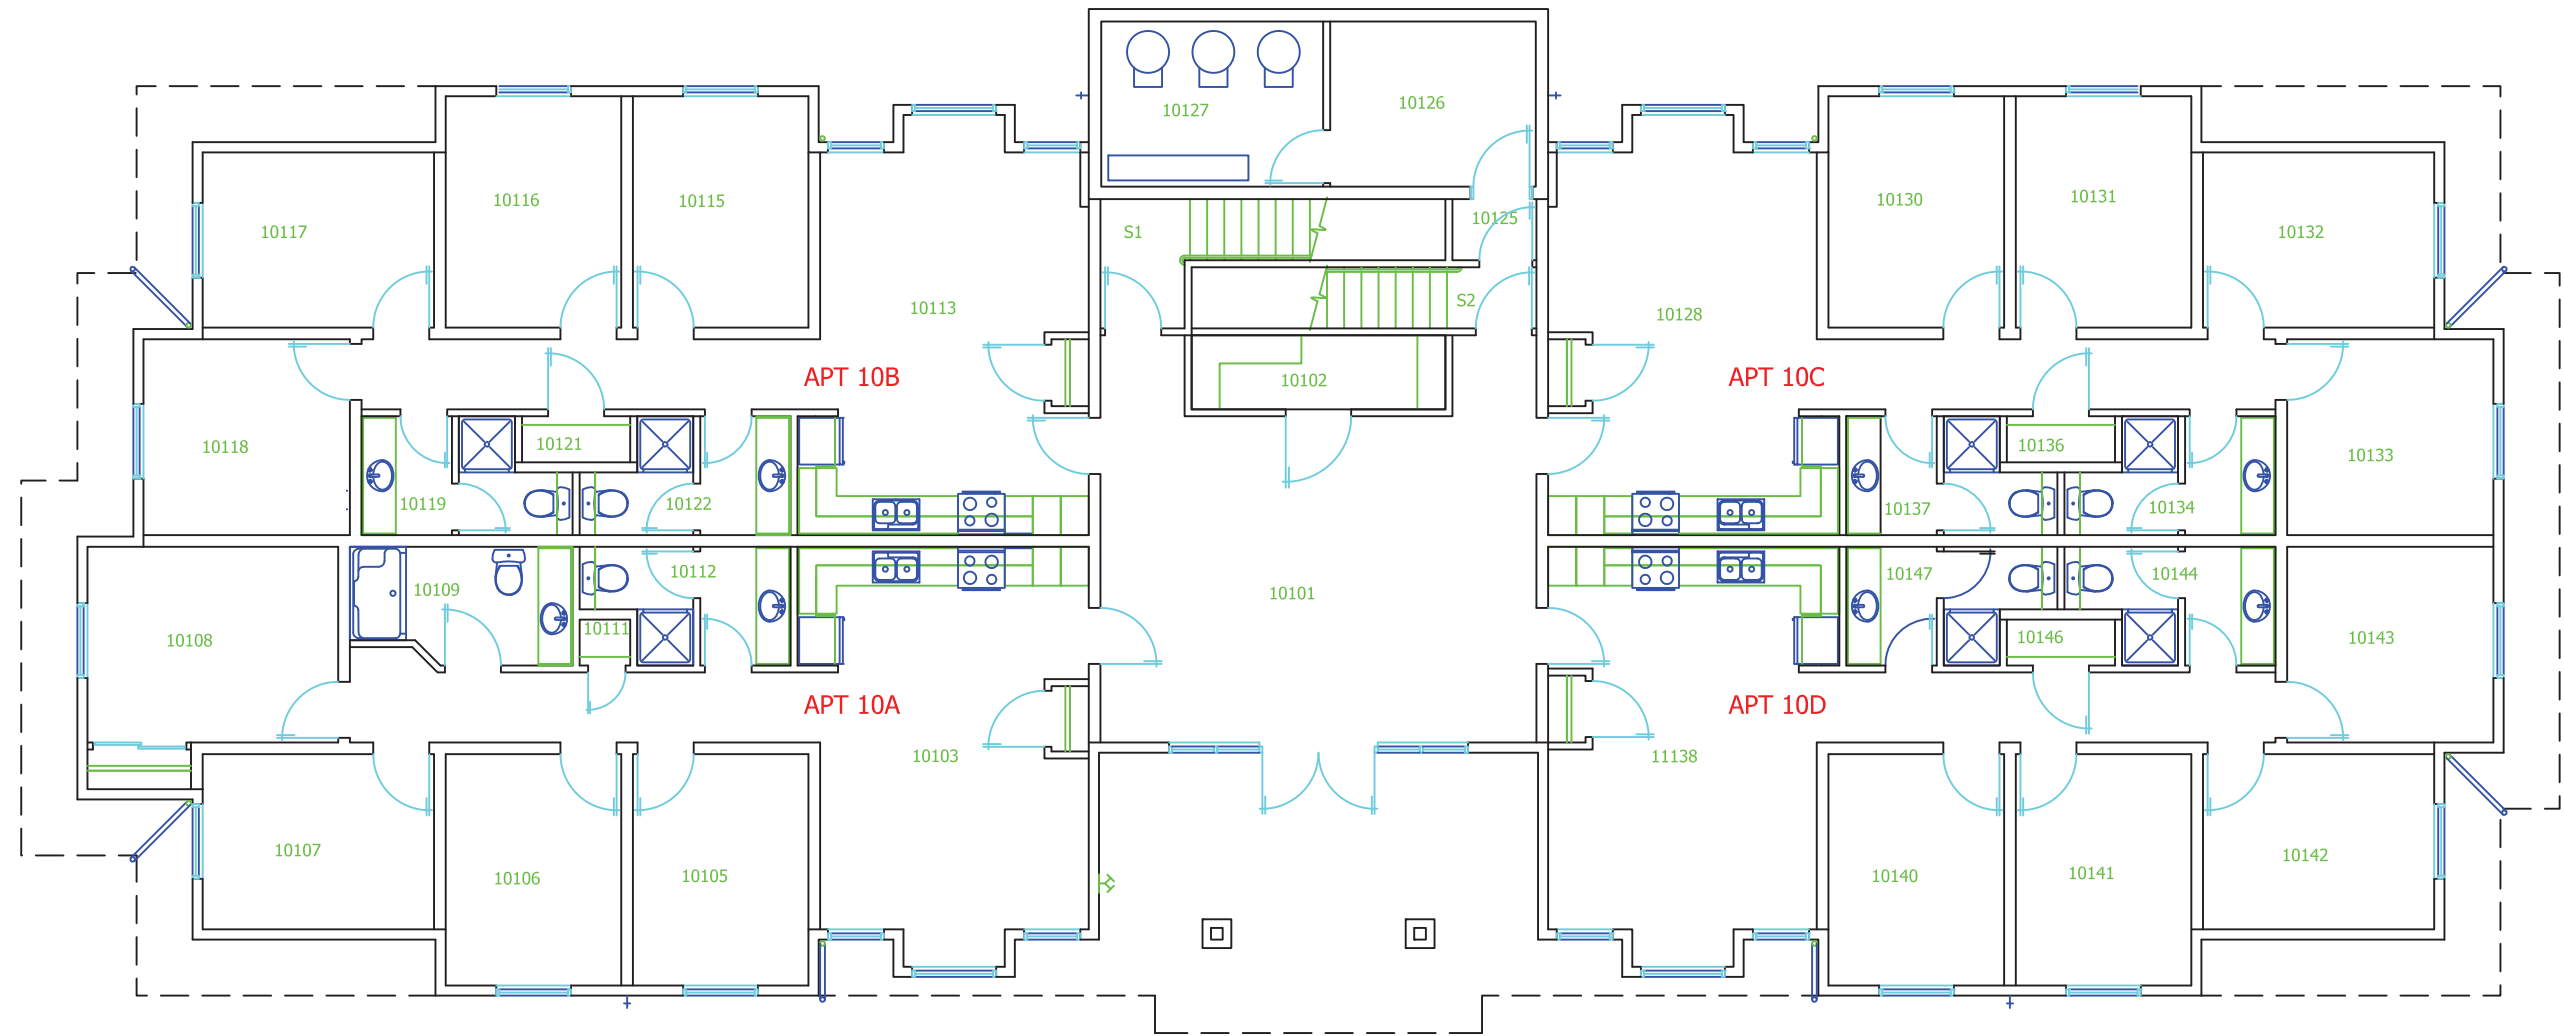


BUILDING NAME AND NUMBER
**PARKVILLE HOUSE
 BLDG 10**

FLOOR
FIRST FLOOR

DRAWING NAME
ARCHITECTURAL

REVISION DATE
AUG 2005

SCALE 1:125	PAGE NUMBER 10.1
-----------------------	----------------------------

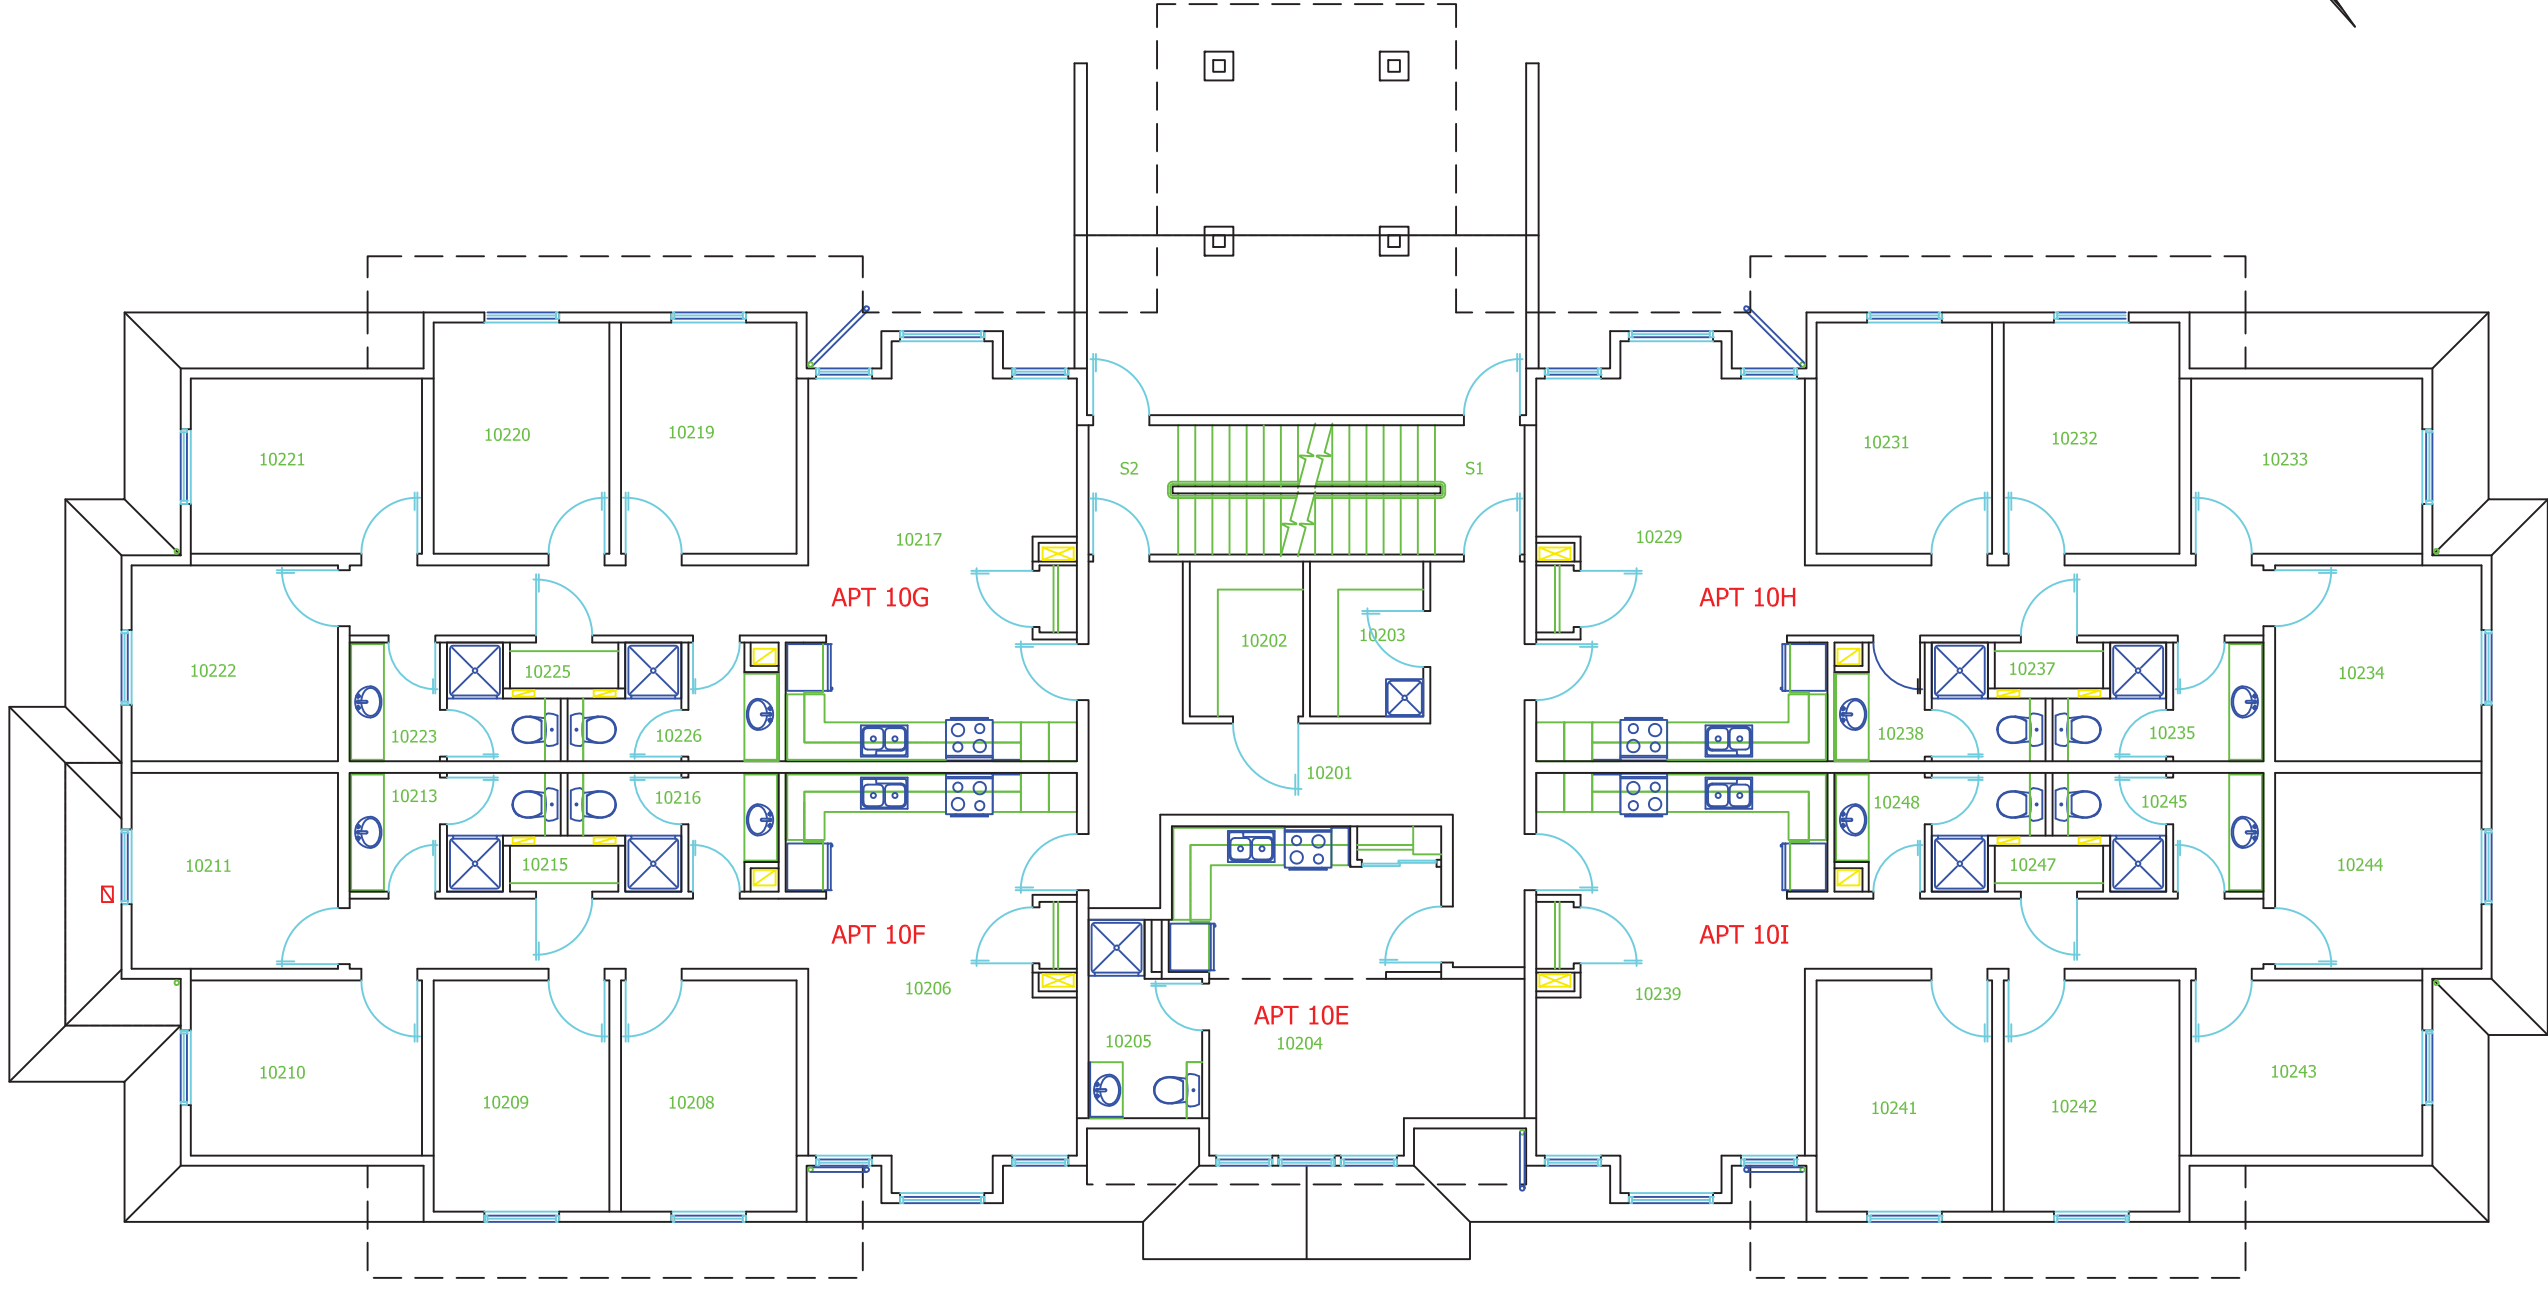

BUILDING NAME AND NUMBER
**PARKVILLE HOUSE
 BLDG 10**


FLOOR
SECOND FLOOR

DRAWING NAME
ARCHITECTURAL

REVISION DATE
AUG 2005

SCALE
1:125

PAGE NUMBER
10.2

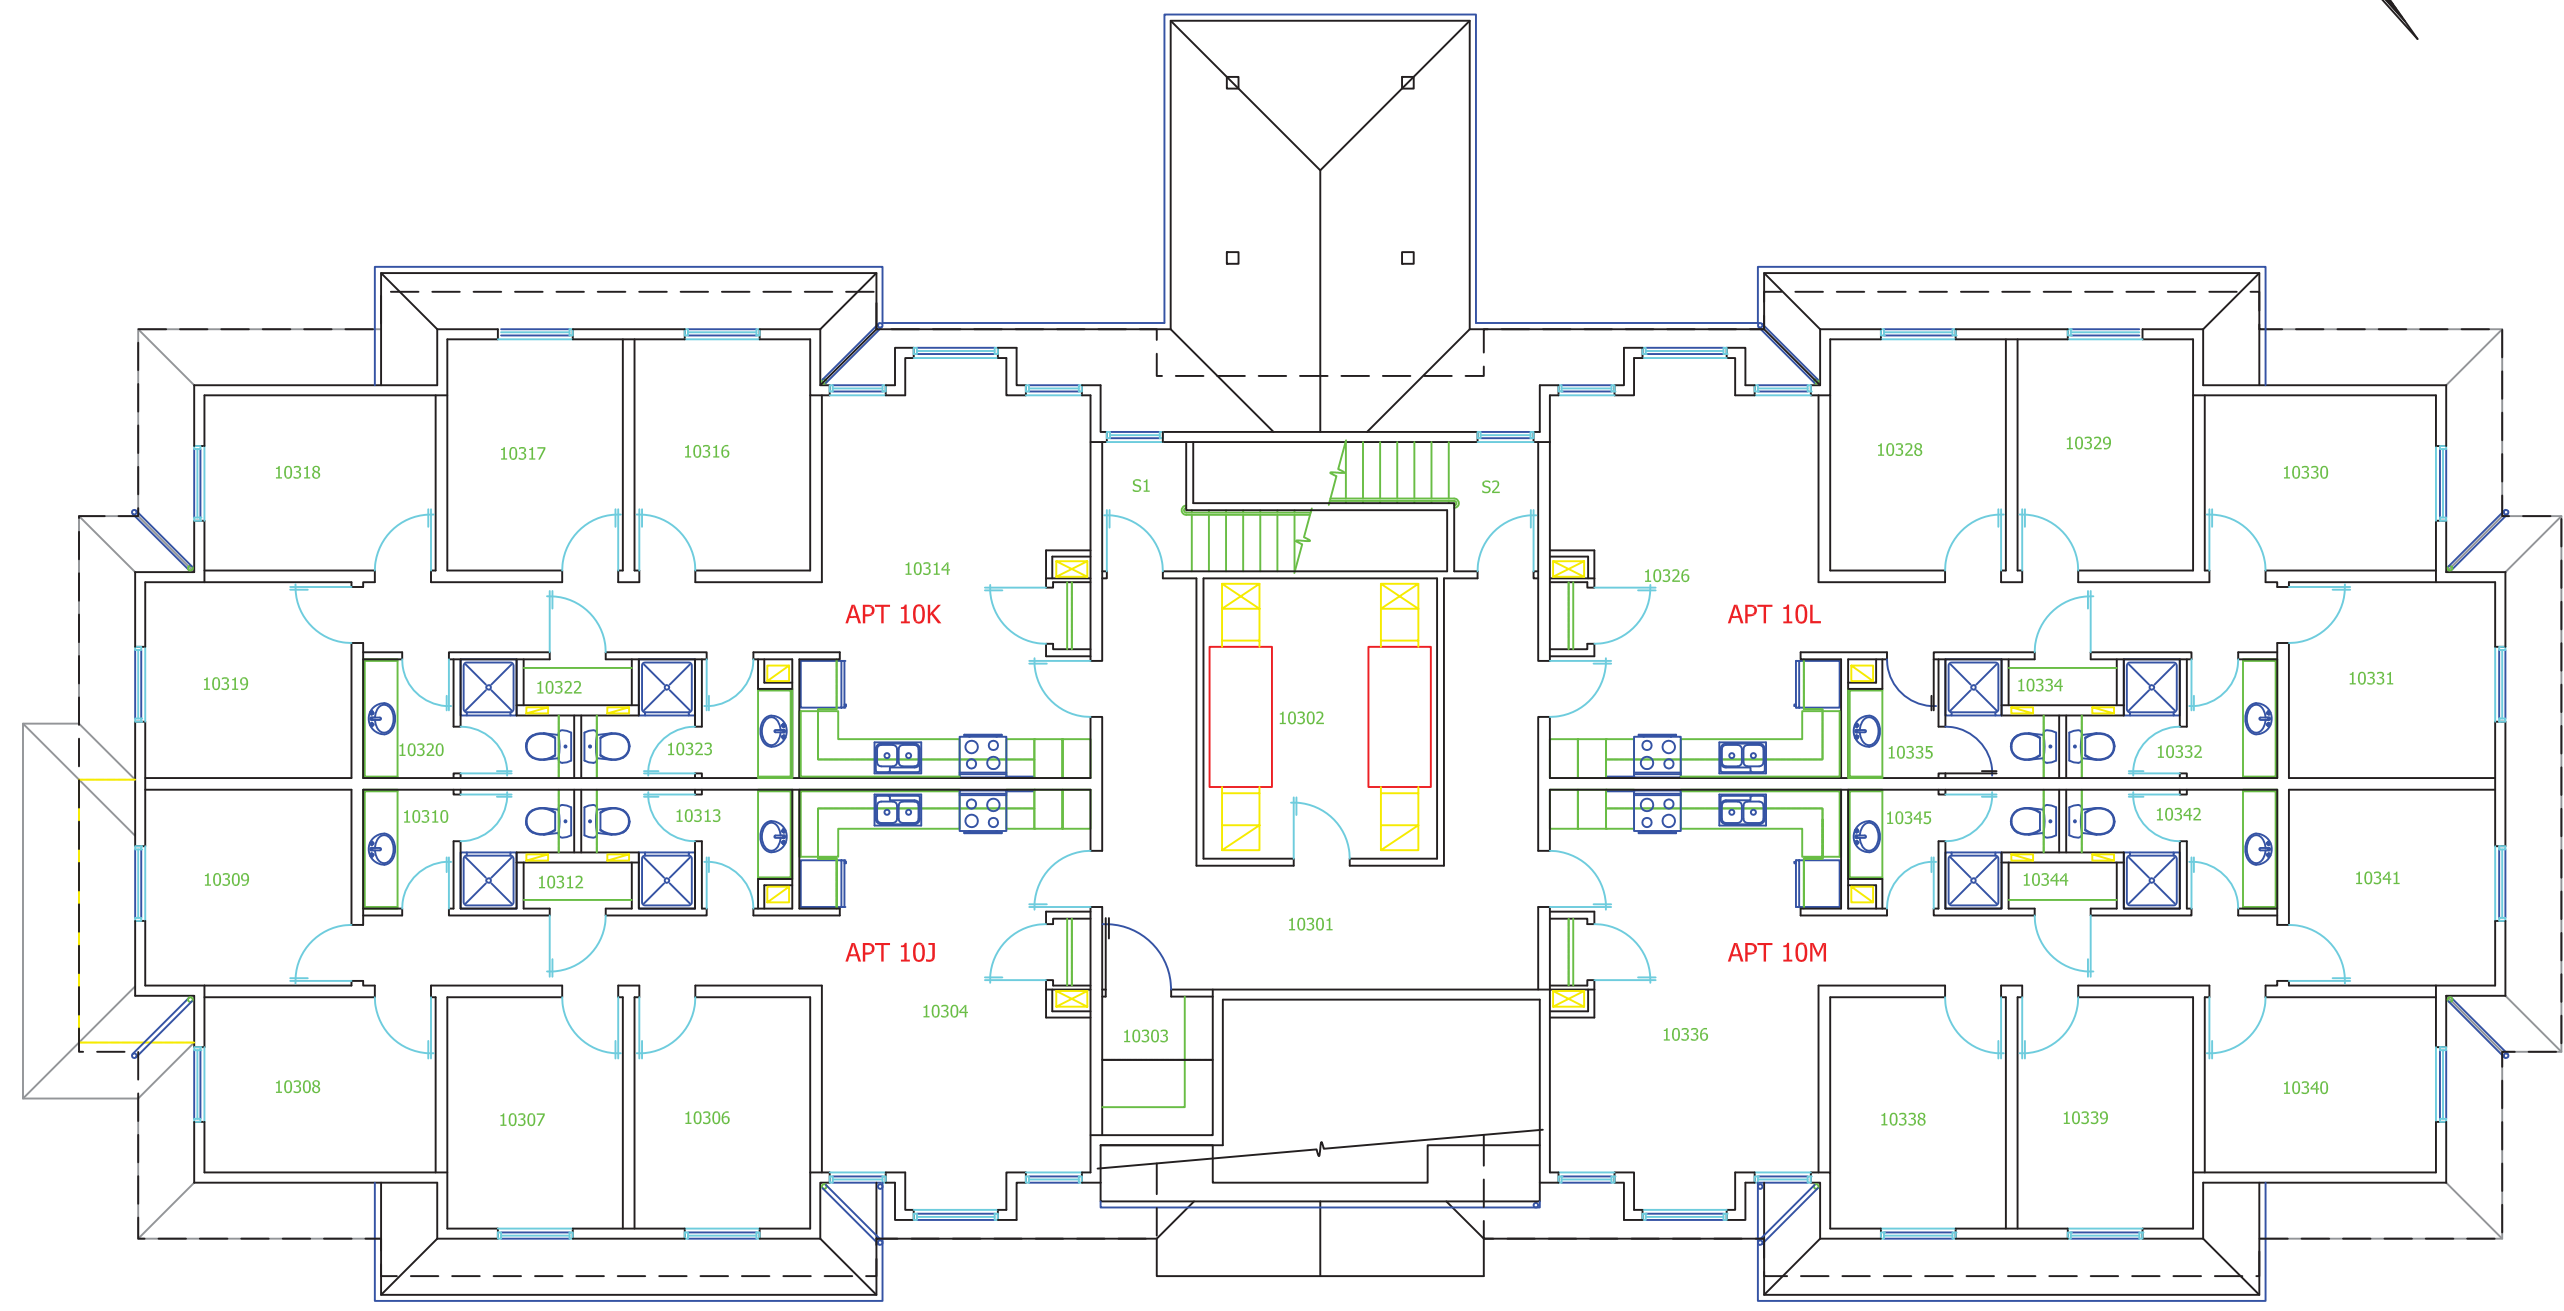



BUILDING NAME AND NUMBER
PARKVILLE HOUSE
BLDG 10

FLOOR
THIRD FLOOR

DRAWING NAME
ARCHITECTURAL

REVISION DATE
AUG 2005

SCALE 1:125	PAGE NUMBER 10.3
----------------	---------------------

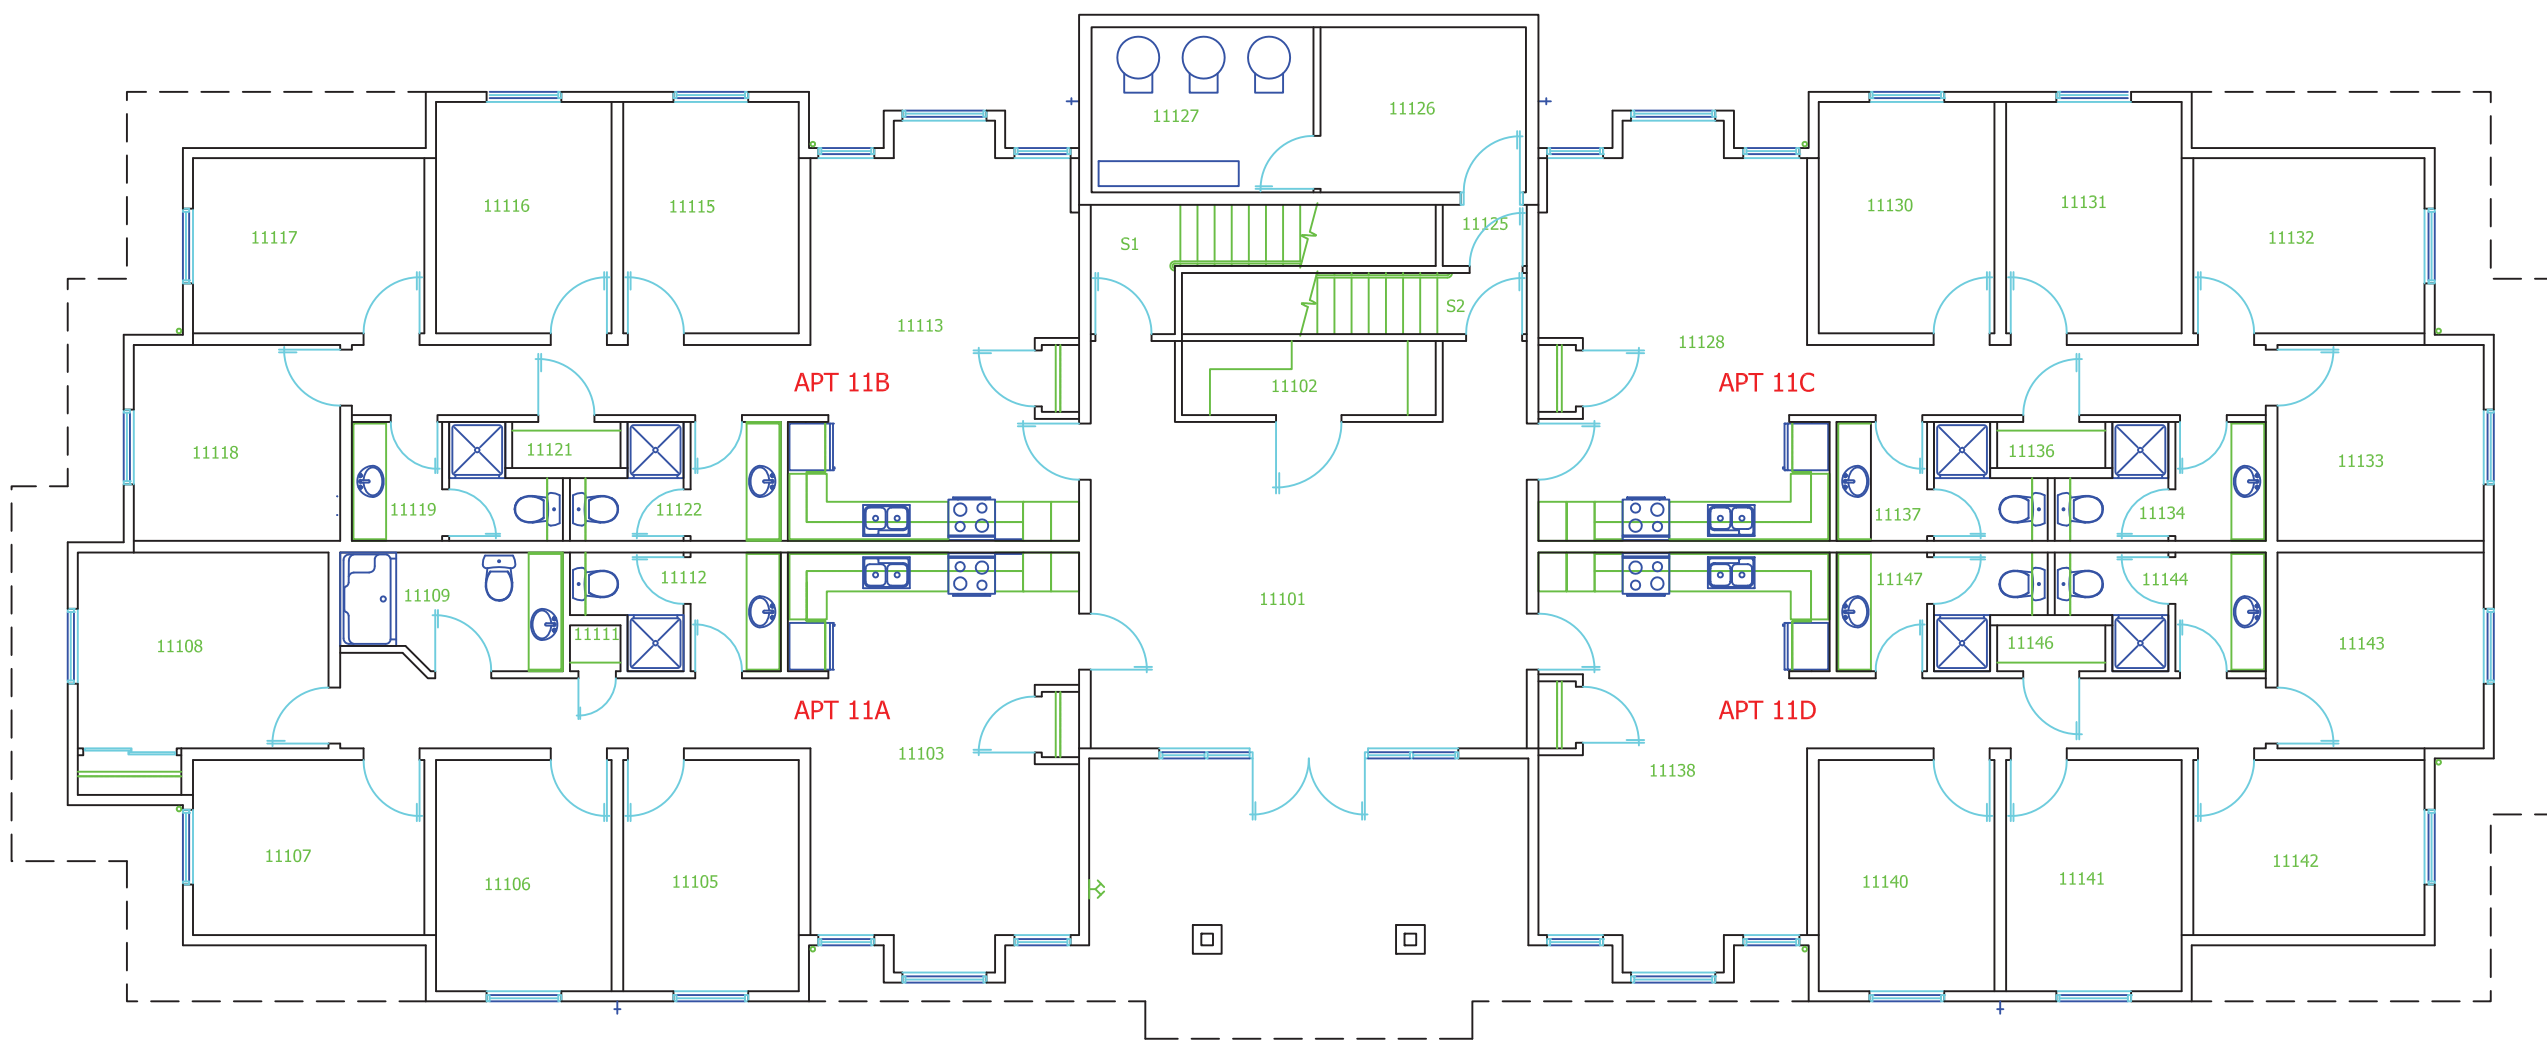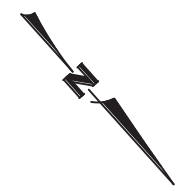

BUILDING NAME AND NUMBER
**DUNCAN HOUSE
 BLDG 11**



FLOOR
FIRST FLOOR

DRAWING NAME
ARCHITECTURAL

REVISION DATE
AUG 2005

SCALE
1:125

PAGE NUMBER
11.1

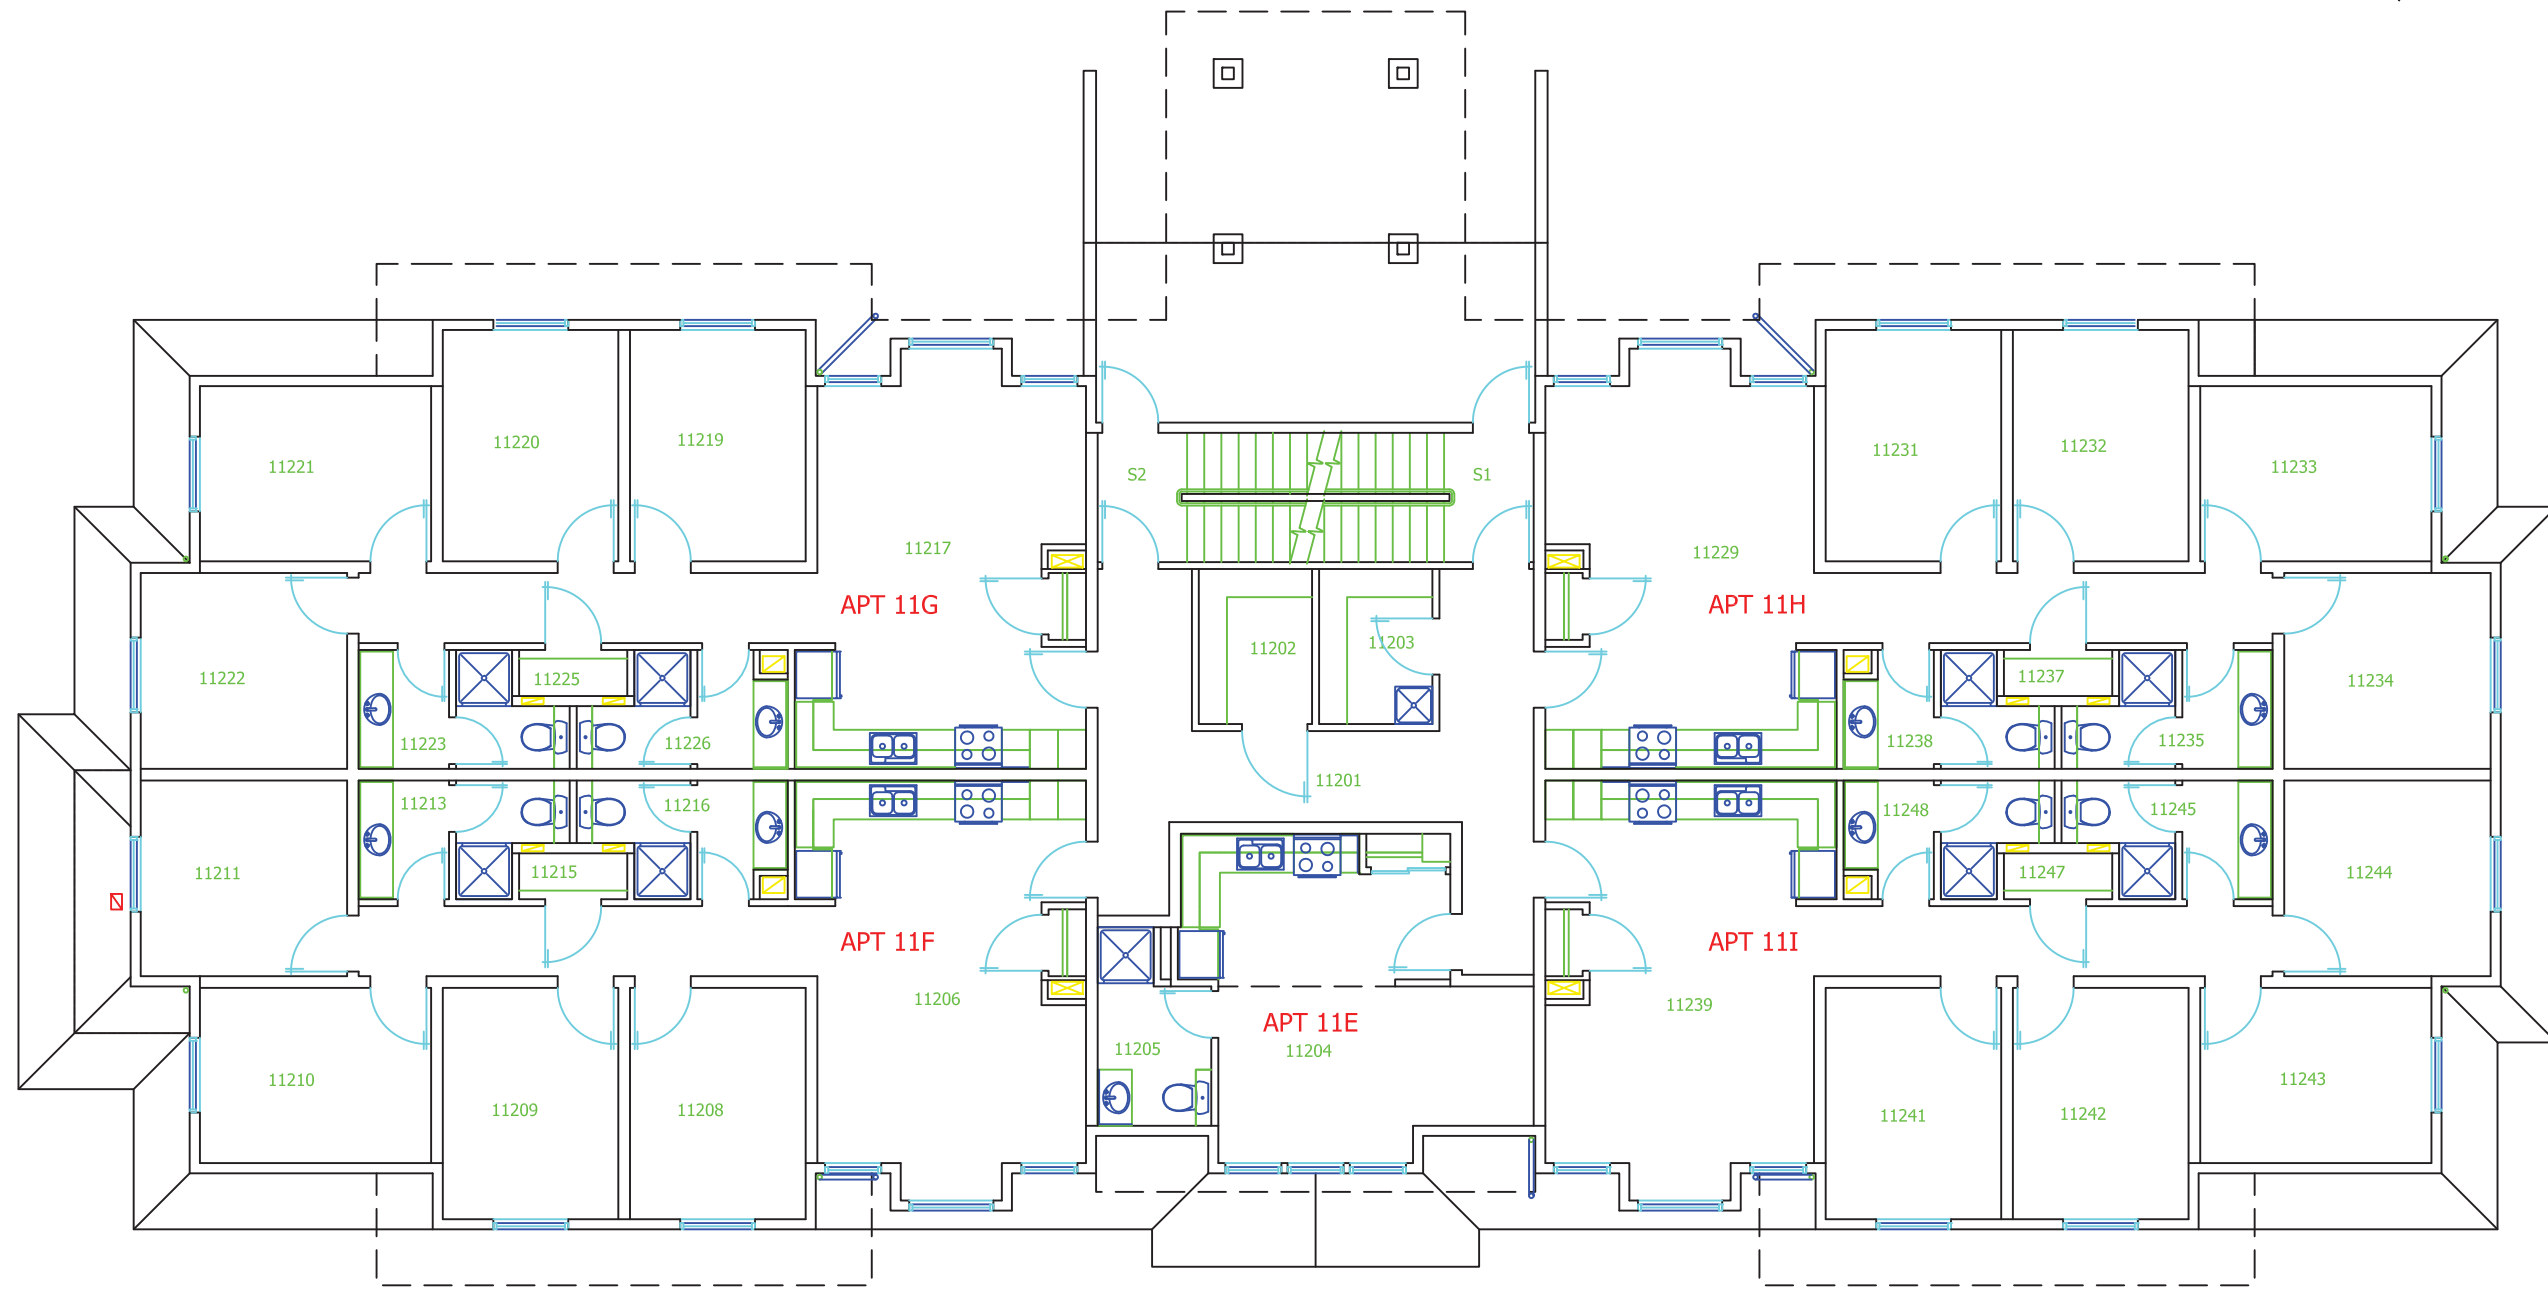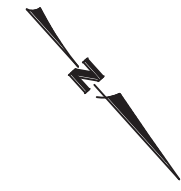

BUILDING NAME AND NUMBER
DUNCAN HOUSE
BLDG 11



FLOOR
SECOND FLOOR

DRAWING NAME
ARCHITECTURAL

REVISION DATE
AUG 2005

SCALE
1:125

PAGE NUMBER
11.2

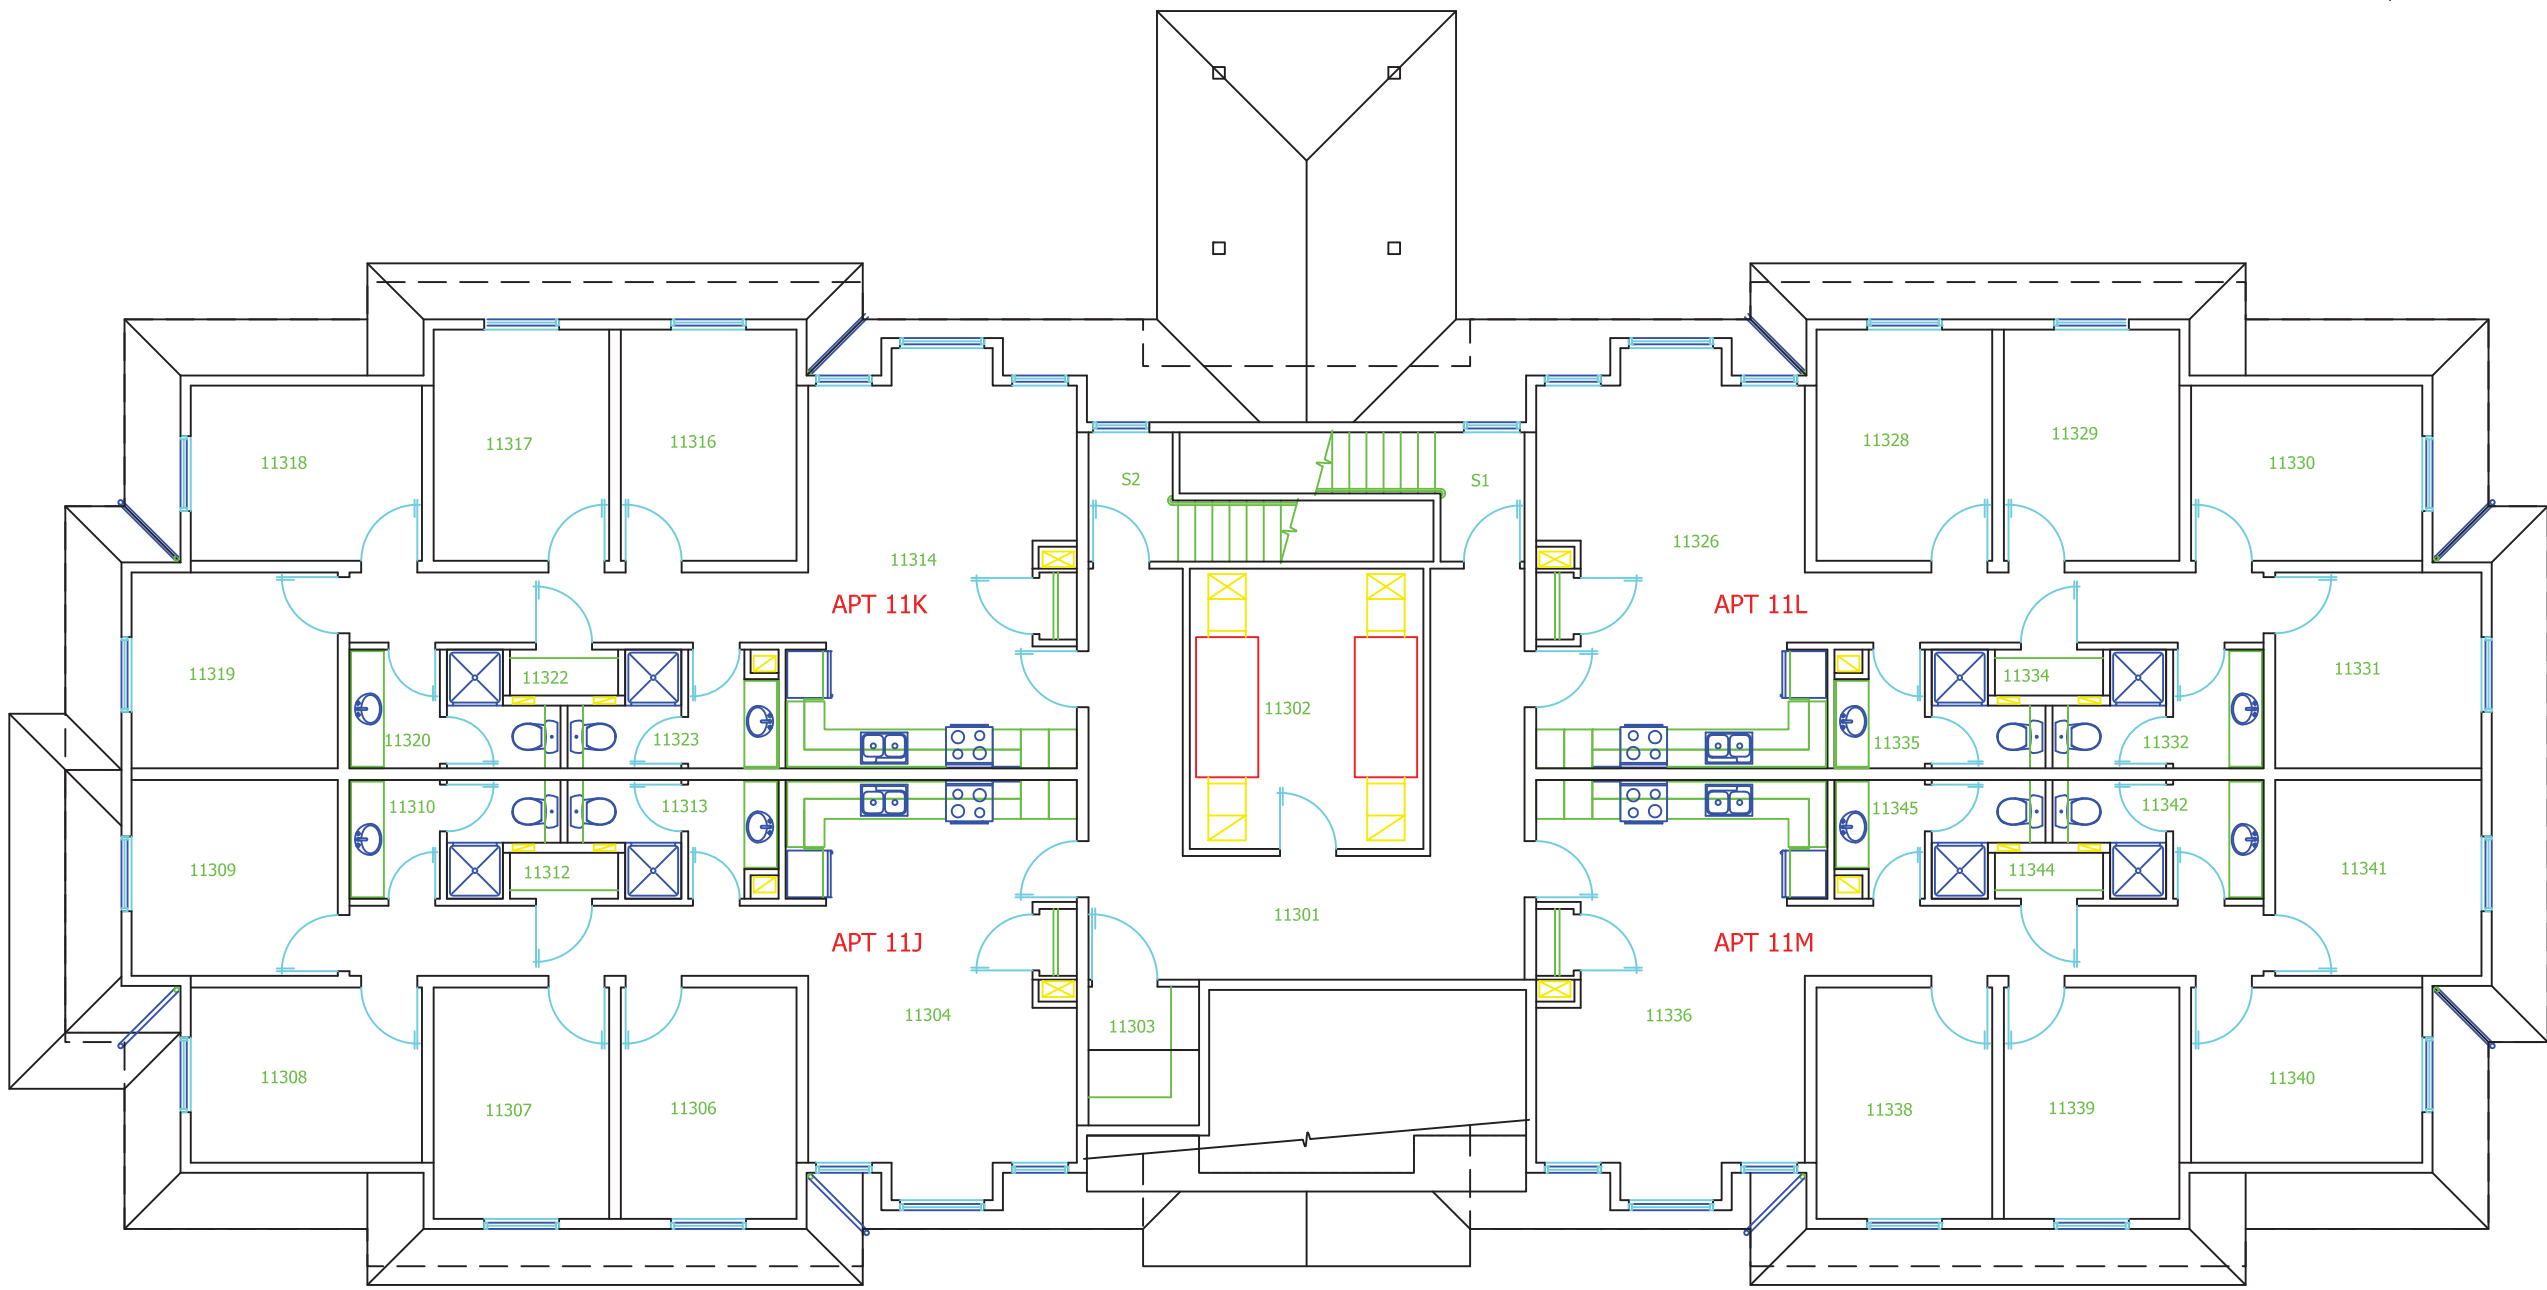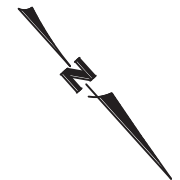

BUILDING NAME AND NUMBER
DUNCAN HOUSE
BLDG 11

FLOOR
THIRD FLOOR

DRAWING NAME
ARCHITECTURAL

REVISION DATE
AUG 2005

SCALE
1:125

PAGE NUMBER
11.3