


△-STRIKE ONLY  
□-READER ONLY

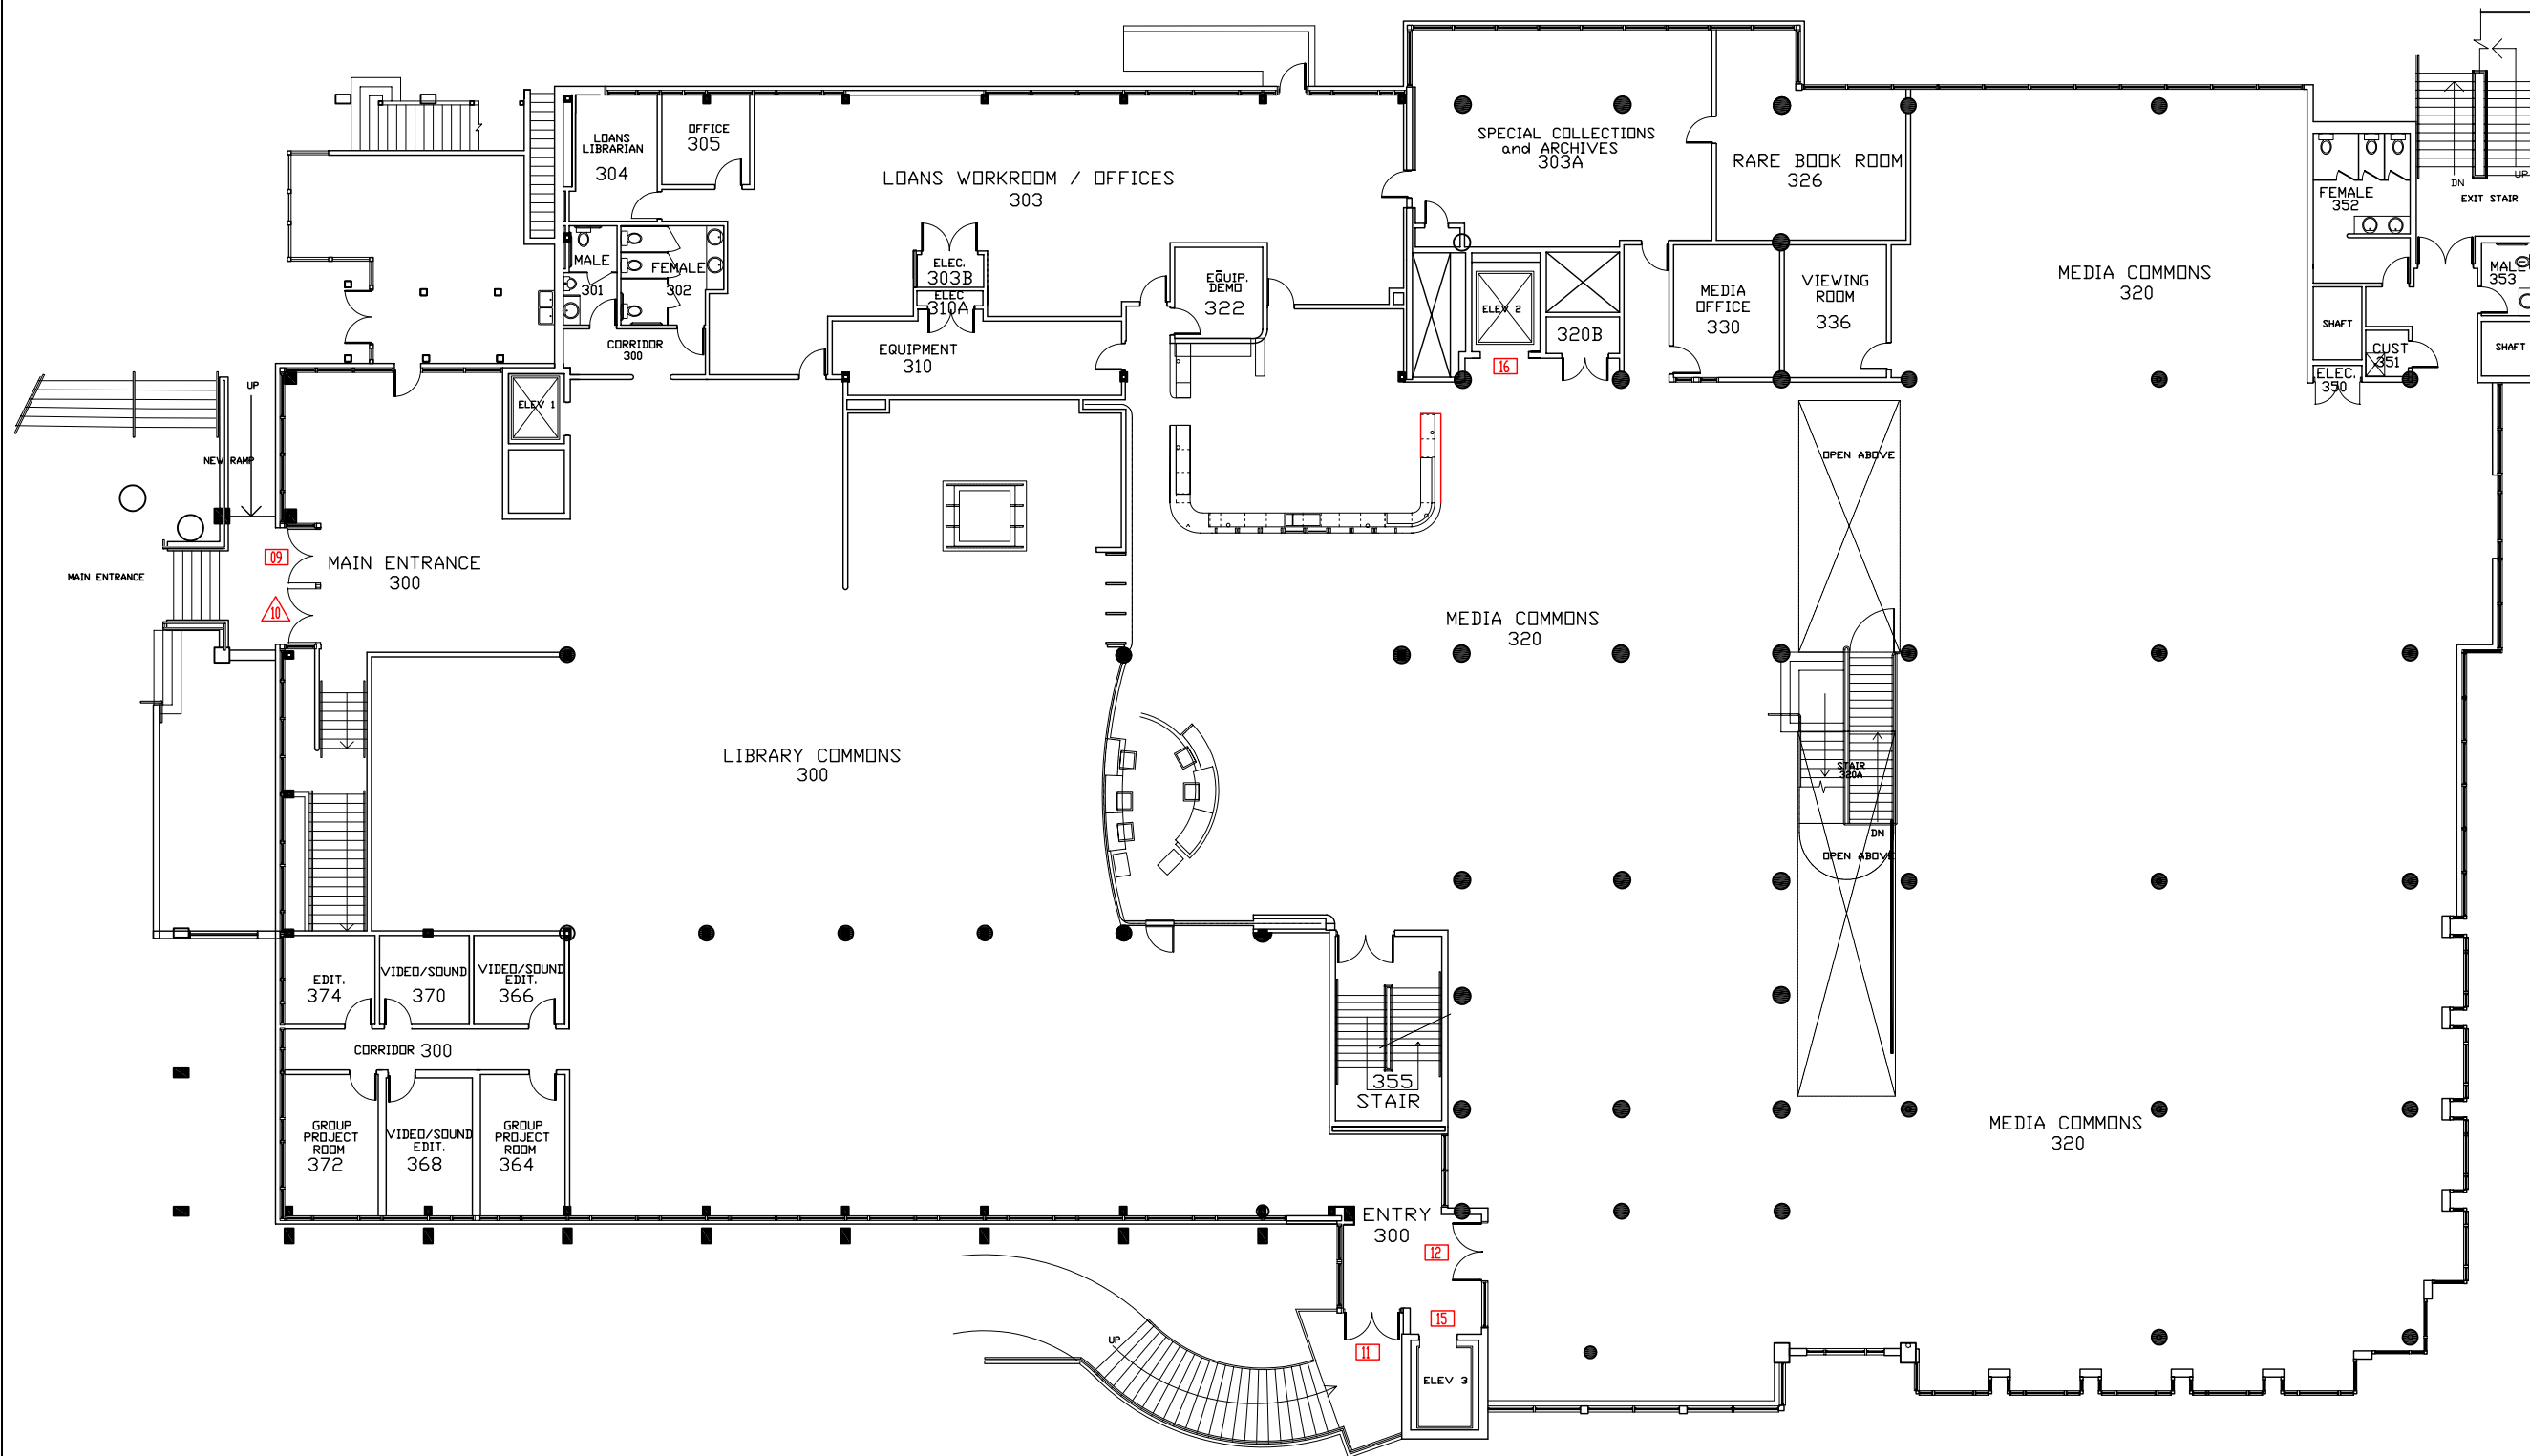

BUILDING NAME AND NUMBER  
**LIBRARY ADDITION  
 AND RENOVATION  
 BLDG 305**

FLOOR  
**THIRD FLOOR**

DRAWING NAME  
**HVAC**

REVISION DATE  
**NOVEMBER 2006**

SCALE 1:250	PAGE NUMBER 305.3
----------------	----------------------