





**SITE PLAN** 1:300

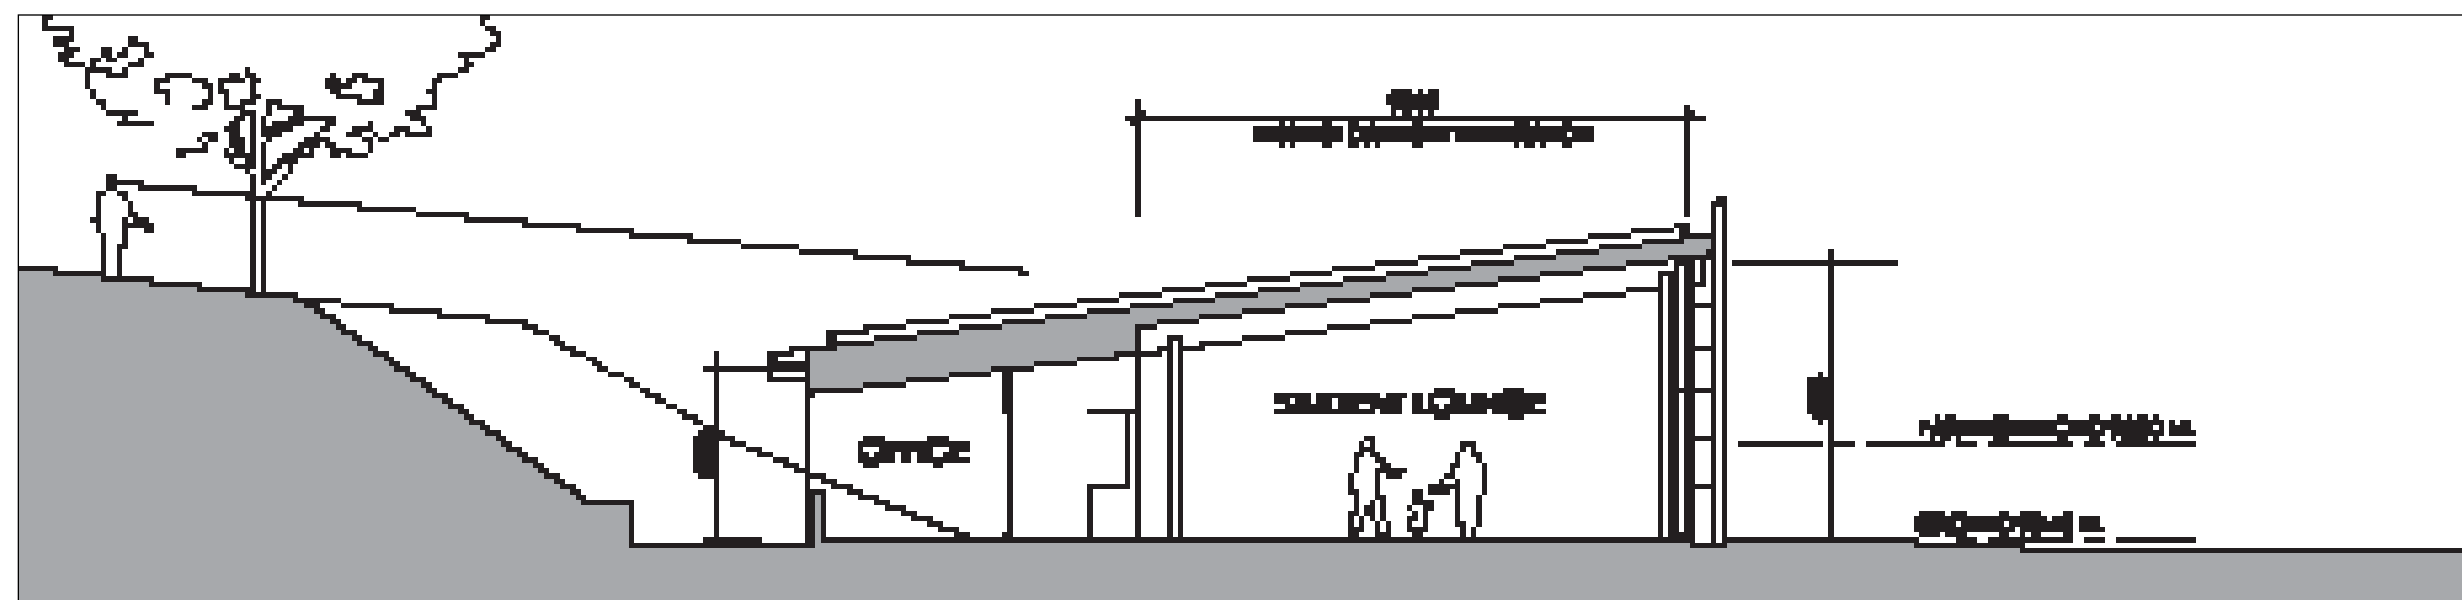


**SECTION THRU 'A'** 1:125

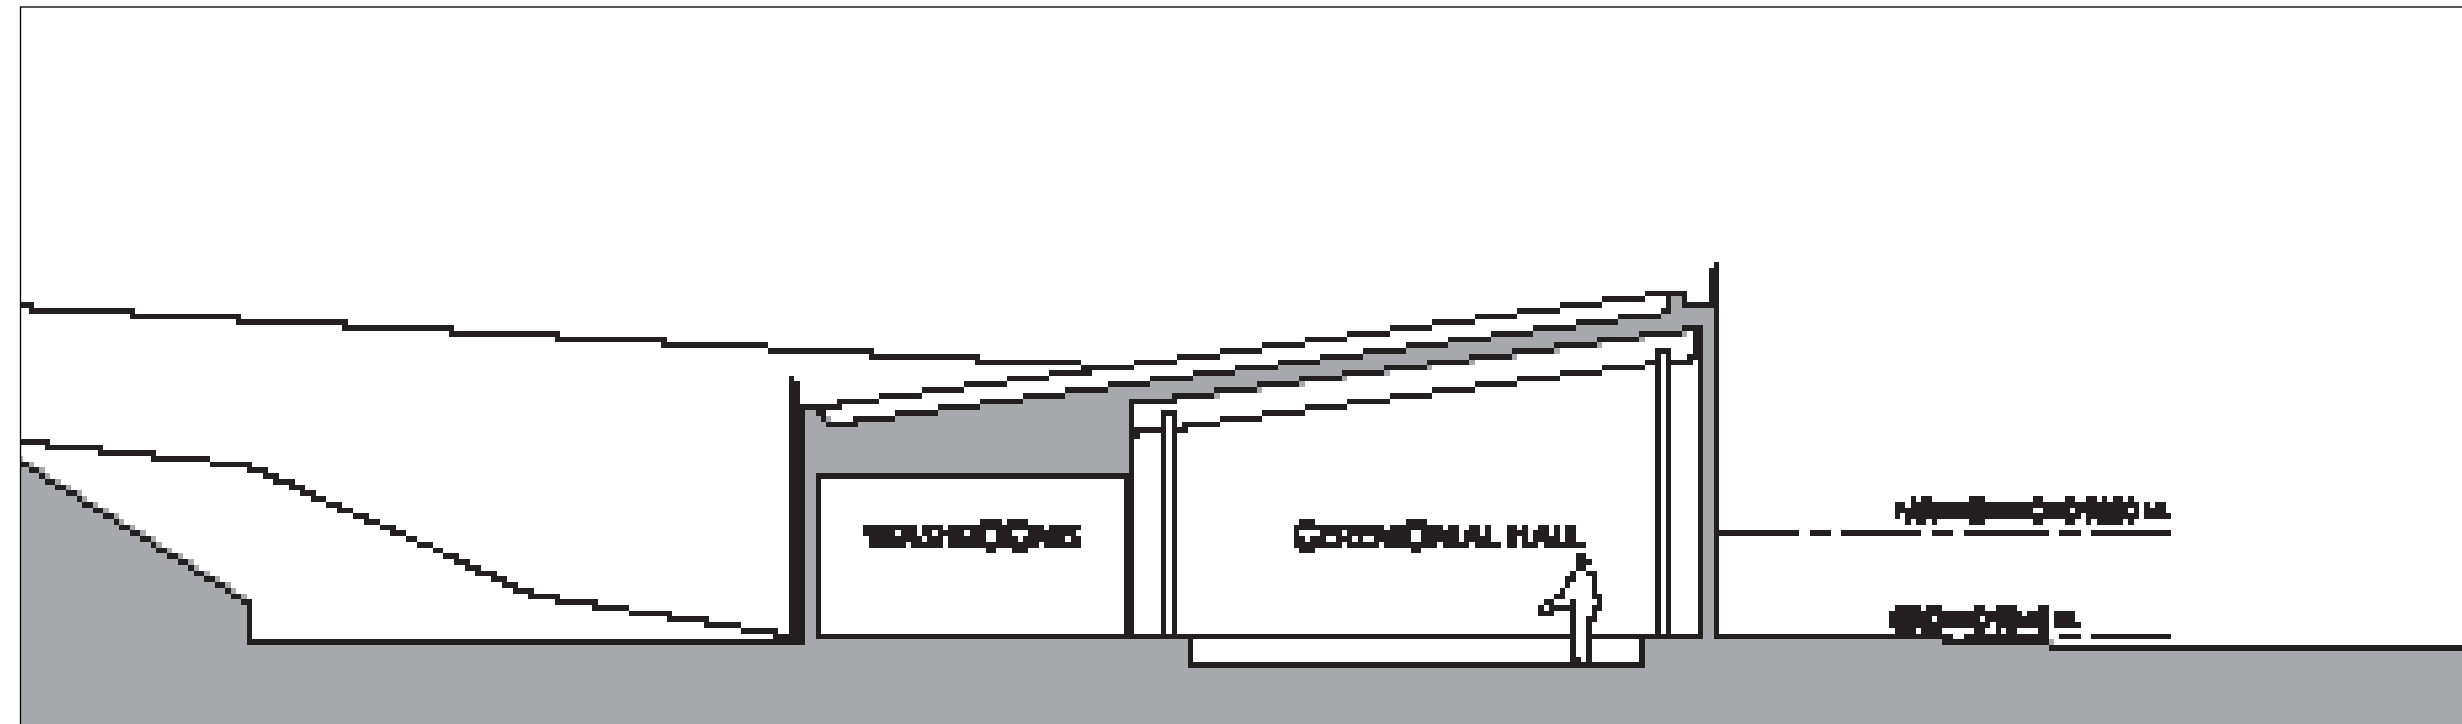

**SECTION THRU 'B'** 1:125



**ELEVATION**

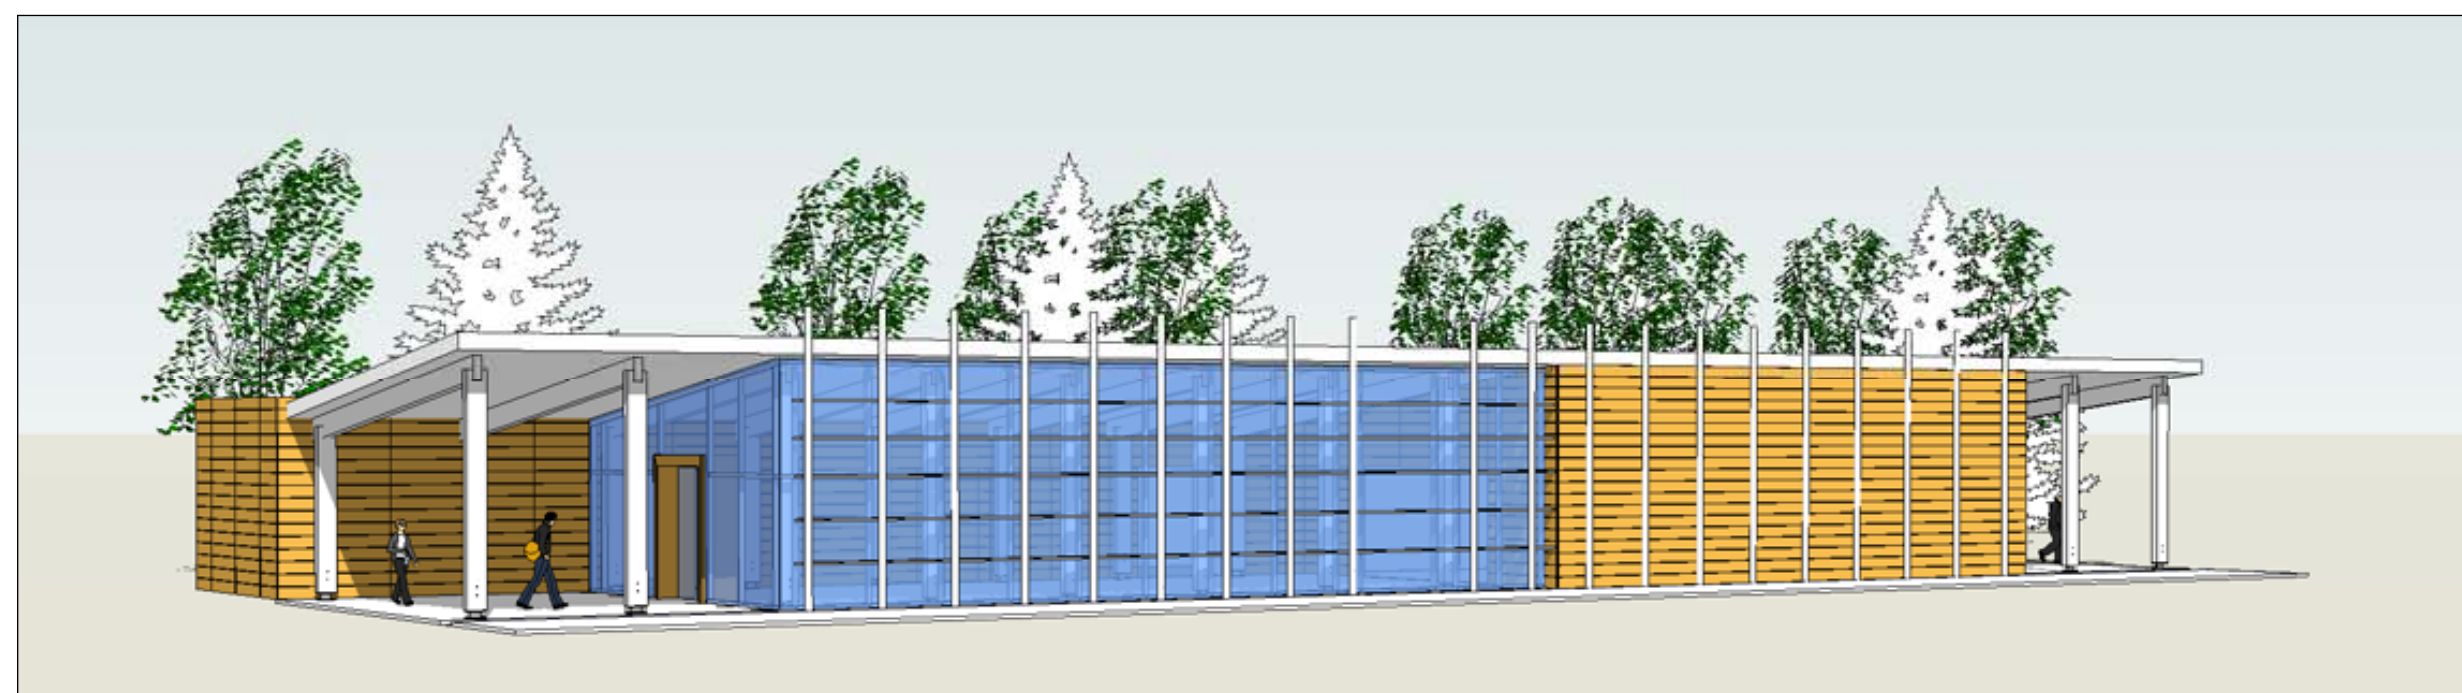

**PERSPECTIVE**




GROSS AREA: 497.60 M<sup>2</sup>

- LEGEND**
- 1 ENTRANCE LOBBY
  - 2 STUDENT LOUNGE
  - 3 CEREMONIAL HALL
  - 4 ELDER'S COUNSELLING
  - 5 OFFICE
  - 6 KITCHENETTE
  - 7 MECHANICAL ROOM
  - 8 ELECTRICAL CLOSET
  - 9 ACCESSIBLE WASHROOM
  - 10 WOMEN'S WASHROOM
  - 11 MEN'S WASHROOM
  - 12 WOMEN'S CHANGEROOM
  - 13 MEN'S CHANGEROOM
  - 14 STORAGE
  - 15 FUTURE STORAGE

1:125

**FLOOR PLAN**

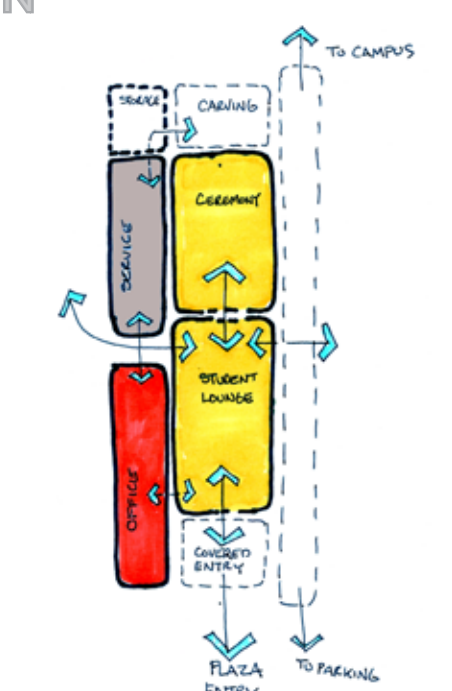

**DESIGN CONCEPT OPTION 3**

