


APPROVED BY: \_\_\_\_\_ DATE: \_\_\_\_\_

RELEASED FOR FABRICATION BY: \_\_\_\_\_


DATE: \_\_\_\_\_

APPROVED BY: \_\_\_\_\_ DATE: \_\_\_\_\_


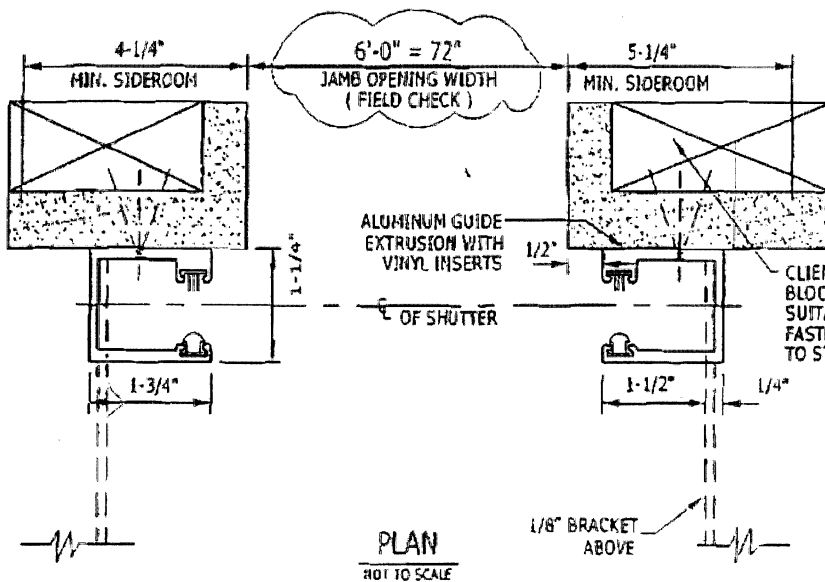


*APPROVED*

**AXED**

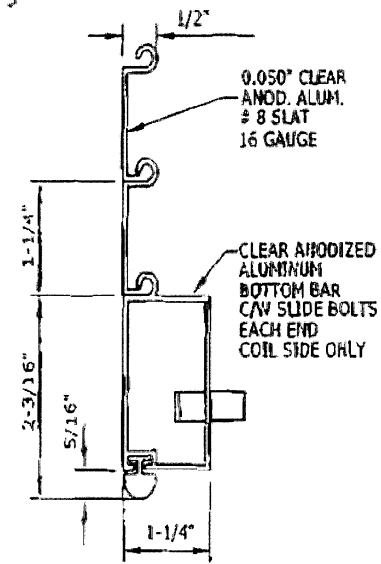

**SECTION THRU BTM. OF CURTAIN**  
SCALE: 1/2" = 1'

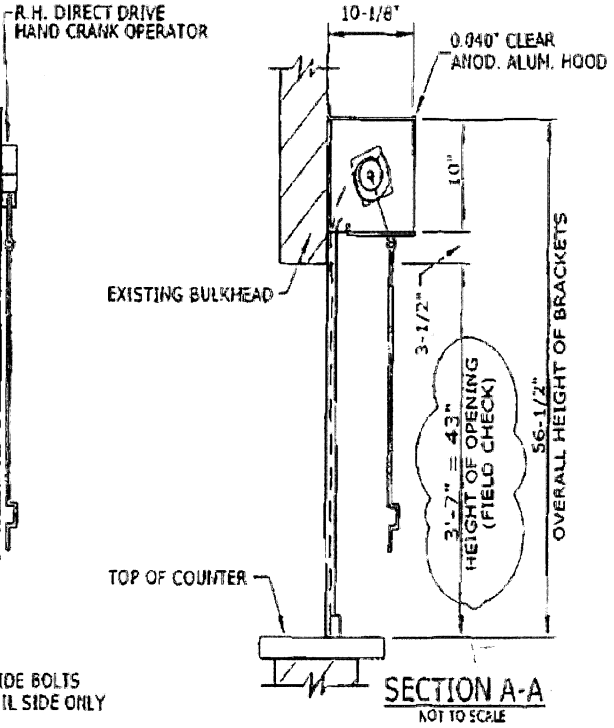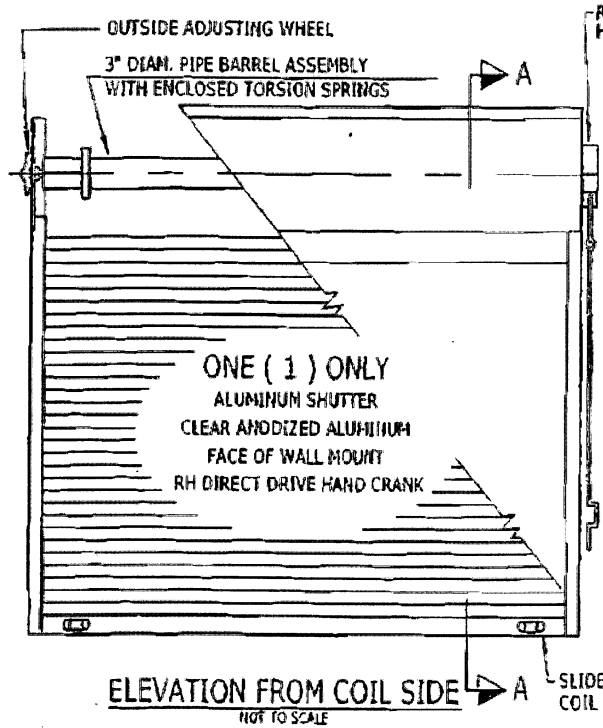

# Amstel

Safety, Security, and Building Closure Systems

128 CENTRE STREET EAST  
RICHMOND HILL, ONTARIO L4C 1A6  
TEL. (905) 508-0855 FAX. (905) 508-8487  
(800) 663-6206 www.amstel-doors.com

PROJECT: <b>MALASPINA</b>	
LOCATION: <b>NANAIMO</b>	
CLIENT: <b>McGREGOR &amp; THOMPSON HARDWARE</b>	
P.O. NO.:	DRAWN BY.....DATE A.R. 05-6-06
DWG. NO./JOB NO.:	DOOR <b>PROPOSAL A OF 2</b>
THIS DRAWING CONTAINS GENERAL CONDITIONS, DIMENSIONS, AND SPECIFICATIONS ONLY. INFORMATION ON THIS DRAWING IS PROPRIETARY TO THE MANUFACTURER AND SHALL NOT BE DISCLOSED TO ANYONE OTHER THAN PERSONS AUTHORIZED BY SAME.	


FORM-C-2 (REV. 11/00) (MUN) 1.31.02 H.M.I.C.L. MHRUP H.L. (UK) (UK) (FHX) 9055088487 P. 002/003

DATE:

RELEASED FOR FABRICATION BY:

DATE:




APPROVED BY:

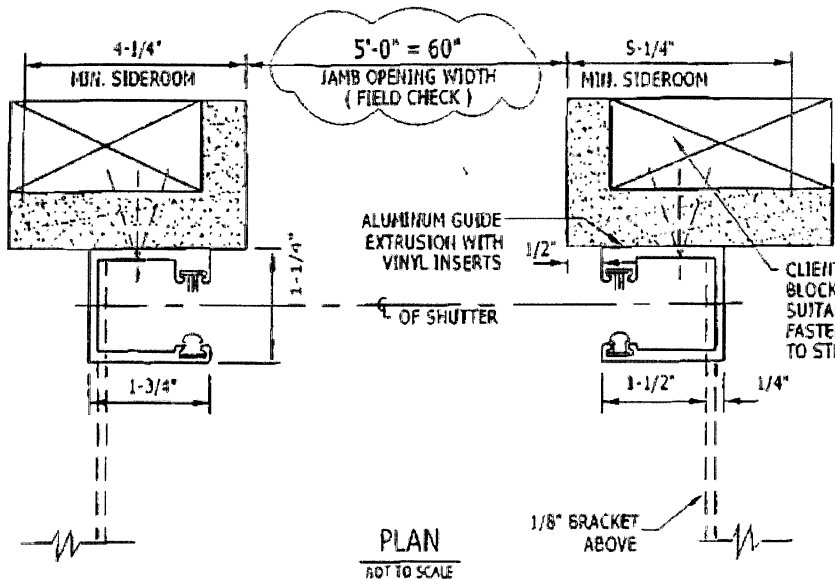

*APPROVED*

*RA [Signature]*

CLIENT TO PROVIDE SOLID WOOD BLOCKING OR MASONRY JAMBS SUITABLE FOR SECURELY FASTENING SHUTTER GUIDES TO STRUCTURAL SUPPORT

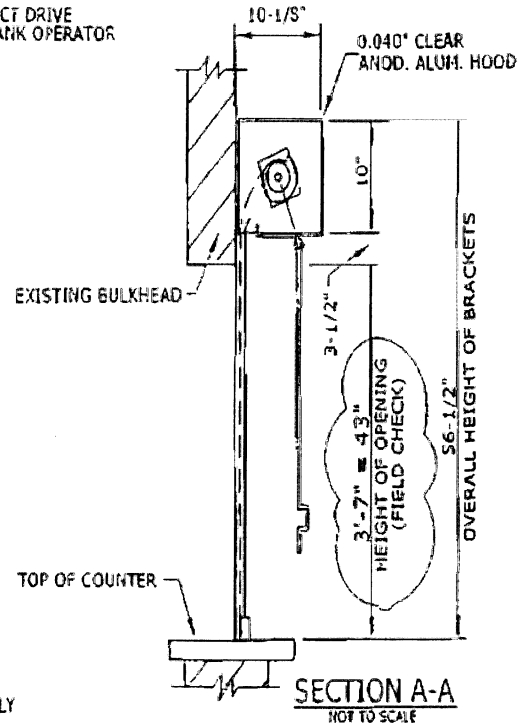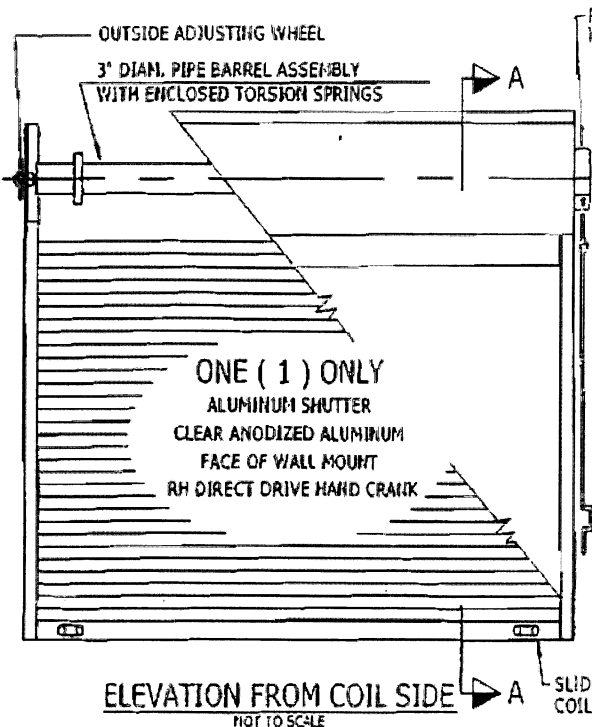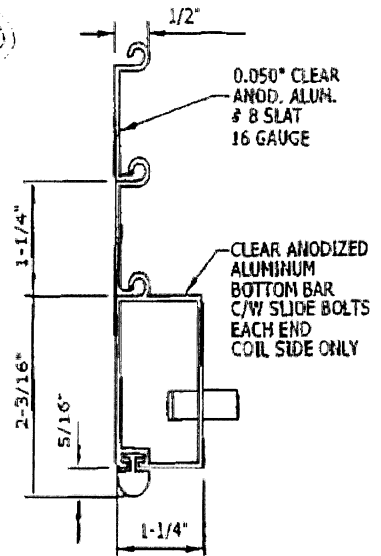

SLIDE BOLTS COIL SIDE ONLY

## Amstel

Safety, Security, and Building Closure Systems

128 CENTRE STREET EAST  
RICHMOND HILL, ONTARIO L4C 1A6  
TEL. (905) 508-0855 FAX. (905) 508-8487  
(800) 663-6206 www.amstel-doors.com

PROJECT: *MARASANA*

LOCATION: *NANAIMO*

CLIENT: **McGREGOR & THOMPSON HARDWARE**

P.O. NO.: \_\_\_\_\_ DRAWN BY.....DATE  
A.R. 05-6-06

DWG. NO./JOB NO.: **PROPOSAL** DOOR **B** OF **2**

THIS DRAWING CONTAINS GENERAL CONDITIONS, DIMENSIONS, AND SPECIFICATIONS ONLY. INFORMATION ON THIS DRAWING IS PROPRIETARY TO THE MANUFACTURER AND SHALL NOT BE DISCLOSED TO ANYONE OTHER THAN PERSONS AUTHORIZED BY SAME.